


断面図

The diagram illustrates a cross-section of a building structure. Key dimensions and levels are as follows:

- Horizontal Dimensions (Top):** 3, 146, 3.
- Horizontal Dimensions (Bottom):** 12.6, 26.8, 112.6 (top row); 6.5, 39, 106.5 (bottom row).
- Vertical Dimensions (Left):** 5, 6.5, 33, 3, 23, 80.5, 12, 15, 24.
- Vertical Dimensions (Right):** 24, 15.
- Levels:** FL (Finish Level) is indicated on the left. DH: 1,985 is marked on the right.
- Structural Labels:** 枠内 IH: 2,000 (Internal Frame IH: 2,000) and 枠外 H: 2,039 (External Frame H: 2,039) are noted on the right.

*縦枠は正寸カットされていません
ので現場にてカットしてください

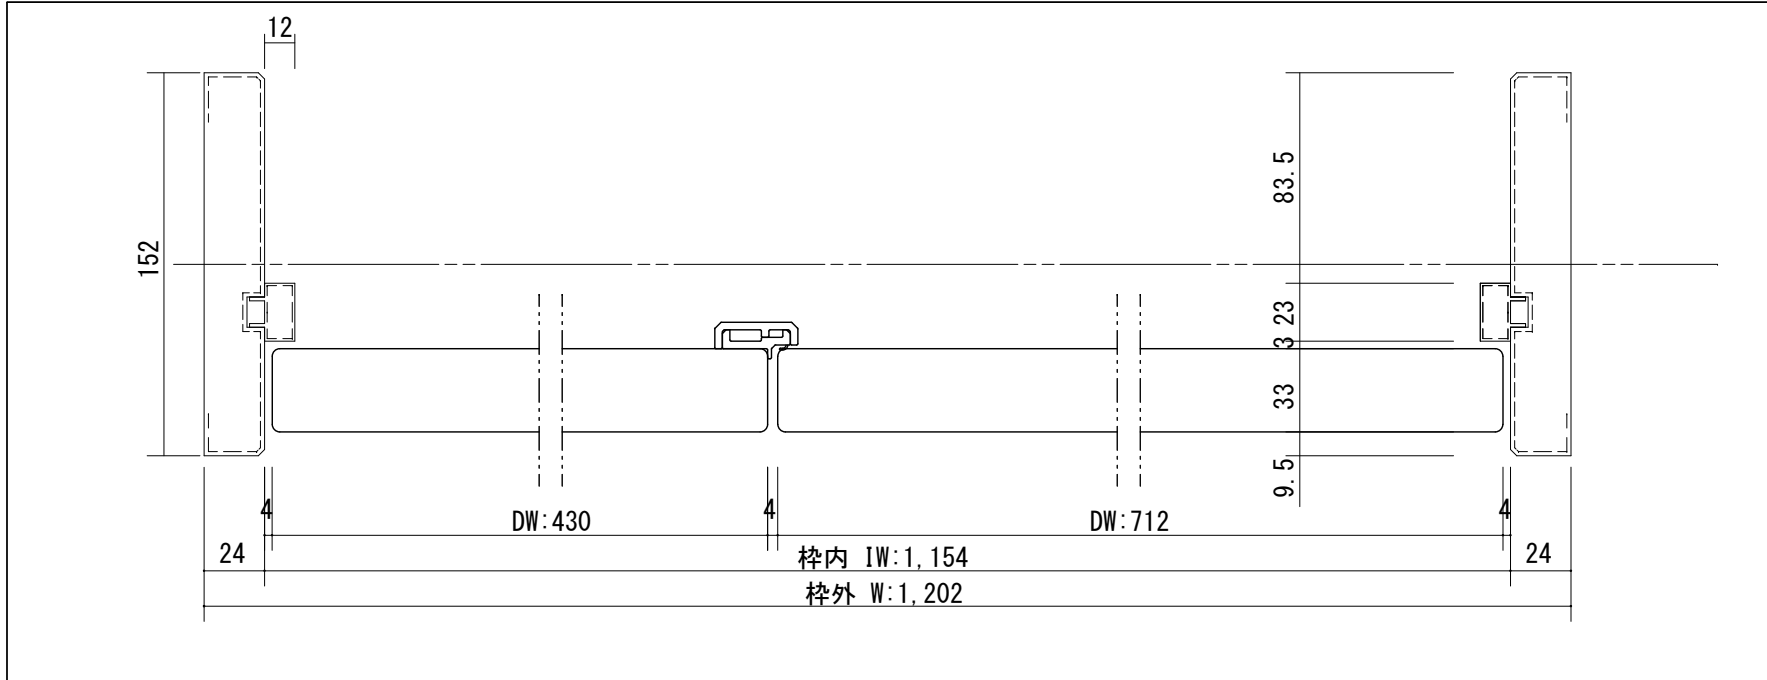

開口記号	備 考	建具幅 D W	内法 I W	枠外 W	建具高 D H	内法 I H	枠外高 H
		712・430	1154	1202	1985	2000	2039

正面図

部屋側

L R

廊下側

DW: 430 DW: 712
150 30 532

枠外H: 2,039

982.5 50 977.5

DH: 1,985

24 枠内IW: 1,154 24

枠外W: 1,202

251

A

DH: 1,985

251

33

製品仕様欄

名称 / Title		親子ドア
扉	品番/親ドア	T1KMDN31□□
	品番/子ドア	T2KMAK91□□
	デザイン	MD・MA
	表面材	MDF/特殊化粧シート
	付属部材	丁番受け
ハンドル	品番	HDK001
枠	品番	T2YF5N11□□
		MDF/オレフィンシート
		羽根丁番・ラッチ受け・他
沓摺	品番	SW3□J

T i GRAN

第 1 版

改定履歴 / History

承認

検 図

作成

縮 尺 / Scale

件 名 / Subject

制定日

2014. 04. 21

改定日

断面図

正面図

1/3

1/30

図 番 / No.

種 別 / Drawing

承認図