


断面図

The diagram illustrates a cross-section of a building structure. Key dimensions and levels are as follows:

- Top Dimensions:** 3, 166, 3 (horizontal distance from centerline to outer edges).
- Vertical Dimensions:**
 - 5 (height of the top section)
 - 12 (height of the central vertical element)
 - 6.5, 33, 3, 23 (horizontal dimensions of the central section)
 - 100.5 (width of the central section)
 - 24 (height of the right section)
 - 15 (height of the bottom section)
- Levels and Slopes:**
 - FL (Finish Level) is indicated on the left.
 - DH: 1, 985 (Differential Height) is indicated on the left.
 - 12.3, 10 (vertical dimensions on the left side)
 - 12.6, 6.5, 26.8, 39, 132.6, 126.5 (vertical dimensions at the bottom)
- Notes:**
 - 枠内 IH: 2, 000 (Internal Frame IH: 2, 000)
 - 枠外 H: 2, 039 (External Frame H: 2, 039)
 - *縦枠は正寸カットされていませんので現場にてカットしてください (Vertical frame is not cut to full size, so please cut it on-site.)

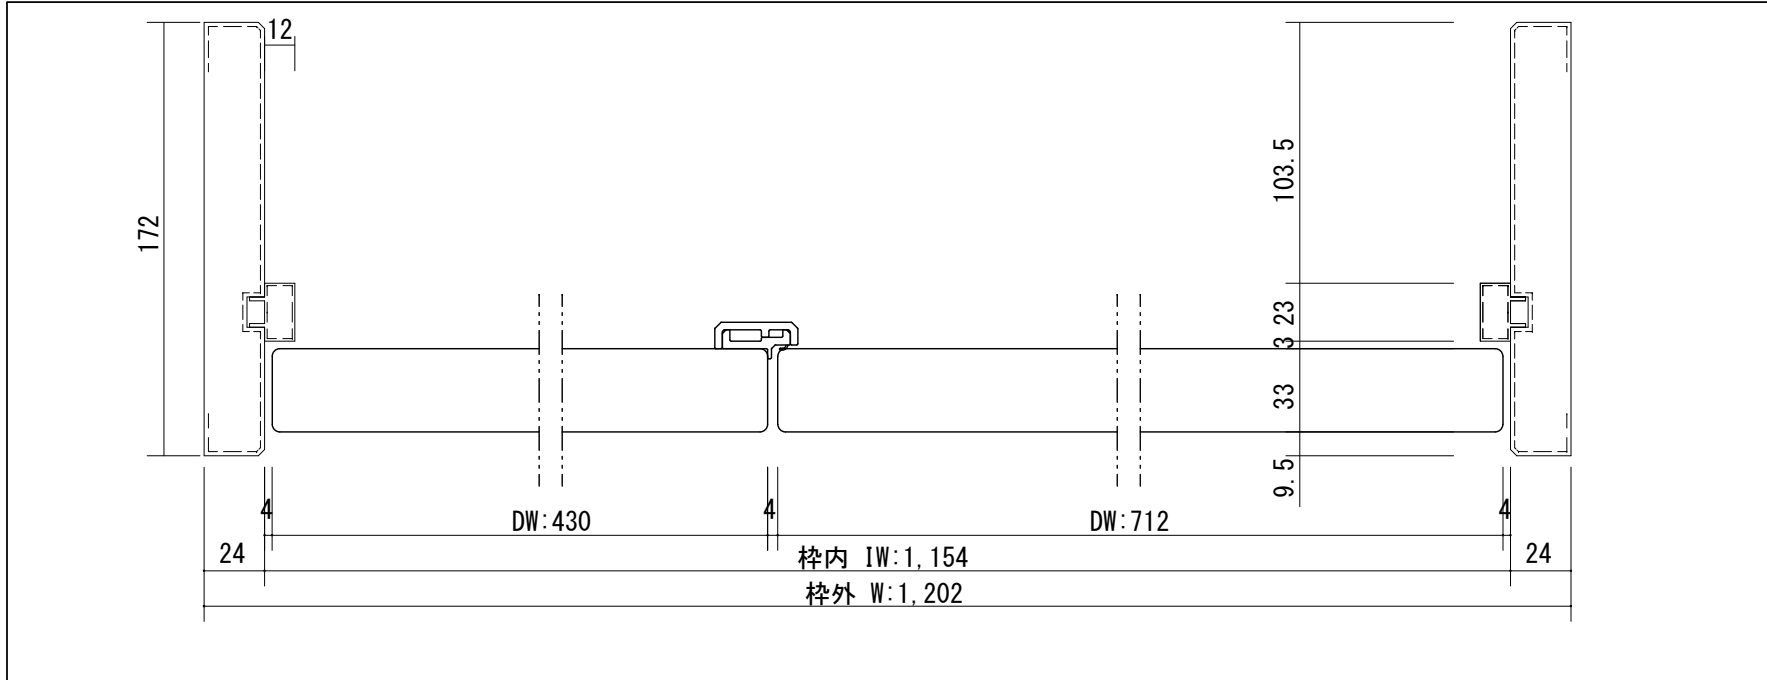

開口記号	備 考	建具幅 D W	内法 I W	枠外 W	建具高 D H	内法 I H	枠外高 H
		712・430	1154	1202	1985	2000	2039

正面図

部屋側

L R

廊下側

DW: 430 DW: 712
150 30 532

枠外H: 2,039

982.5 50 977.5

DH: 1,985

24 枠内IW: 1,154 24

枠外W: 1,202

251

A

DH: 1,985

251

33

製品仕様欄

名称 / Title		親子ドア
扉	品番/親ドア	T1KMDN31□□
	品番/子ドア	T2KMAK91□□
	デザイン	MD・MA
	表面材	MDF/特殊化粧シート
	付属部材	丁番受け
ハンドル	品番	HDK001
枠	品番	T2YF7N11□□
		MDF/オレフィンシート
		羽根丁番・ラッチ受け・他
沓摺	品番	SW3□J

T i GRAN

第 1 版		改 定 履 歴 / History	承 認	検 図	作 成	縮 尺 / Scale		件 名 / Subject	
制定日	2014. 04. 21					断面図	正面図	図 番 / No.	
改定日						1/3	1/30	種 別 / Drawing	承認図