

断面図

The diagram illustrates a cross-section of a building structure. Key dimensions and levels are as follows:

- Horizontal Dimensions:**
 - Top horizontal dimension: 3, 166, 3
 - Internal horizontal dimension: 6.5, 33, 3, 23, 100.5
 - Right vertical dimension: 24
- Vertical Dimensions:**
 - Left vertical dimension: 5, 10, DH: 1, 985
 - Right vertical dimension: 24, 枠内 IH: 2, 000, 枠外 H: 2, 024
- Levels:**
 - FL (Finish Level) is indicated at the bottom left.


*縦枠は正寸カットされていません
ので現場にてカットしてください

断面図

The diagram illustrates a cross-section of a building structure. Key dimensions and levels are as follows:

- Horizontal Dimensions:**
 - Top horizontal dimension: 166 (between vertical centerlines), with 3 on each side.
 - Internal horizontal dimensions: 6.5, 33, 3, 23, and 100.5.
 - Top internal horizontal dimension: 12.
- Vertical Dimensions:**
 - Left vertical dimension: 5 (top section), 10 (bottom section), and a total of 1,985 (DH).
 - Right vertical dimension: 24 (top section), and a total of 2,024 (H).
- Levels and Labels:**
 - FL (Finish Level) is indicated at the bottom left.
 - Labels on the right side: 枠内 IH:2,000 (Internal Frame IH:2,000) and 枠外 H:2,024 (External Frame H:2,024).

*縦枠は正寸カットされていません
ので現場にてカットしてください

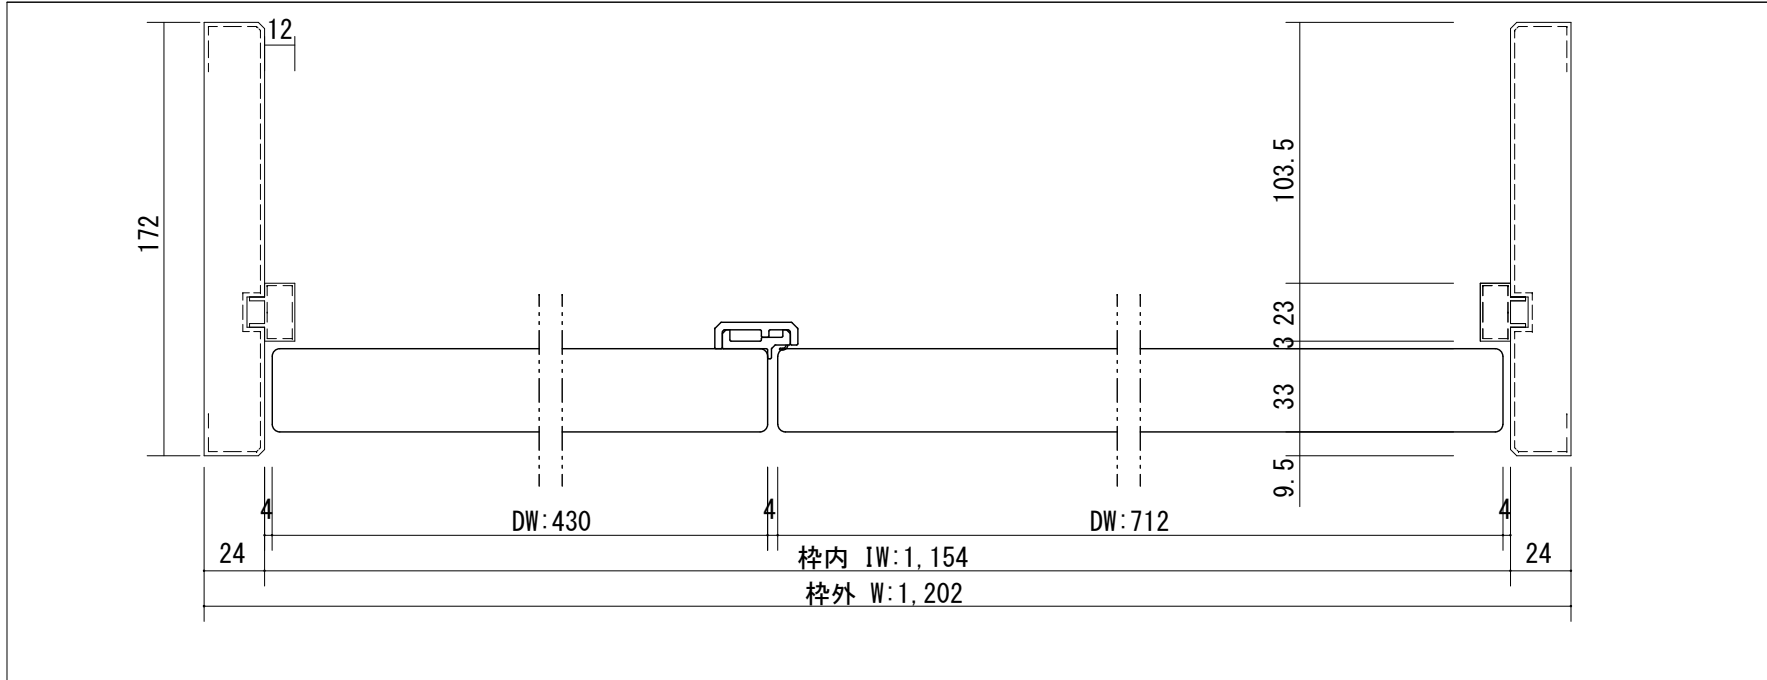

開口記号	備 考	建具幅 D W	内法 I W	枠外 W	建具高 D H	内法 I H	枠外高 H
		712・430	1154	1202	1985	2000	2024

正面図

部屋側

L R

廊下側

DW: 430 DW: 712

296 120 296

枠外H: 2,024

982.5 50 977.5

545 120 240 120 240 120 240 120 240

DH: 1,985

24 枠内IW: 1,154 24

枠外W: 1,202

251

A

DH: 1,985

33

251

製品仕様欄

名称 / Title		親子ドア
扉	品番/親ドア	T1KMHN31□□
	品番/子ドア	T2KMAK91□□
	デザイン	MH・MA
	表面材	MDF/特殊化粧シート
	付属部材	丁番受け
ハンドル	品番	HDK001
枠	品番	T2YF7N11□□
		MDF/オレフィンシート
		羽根丁番・ラッチ受け・他

T i GRAN

第 1 版

改定履歴 / History

承認

検 図

作成

縮 尺 / Scale

件 名 / Subject

制定日	2014. 04. 21
-----	--------------

改定日	
-----	--

断面図

正面図

図 番 / No.

種 別 / Drawing

承認図