


断面図

The diagram illustrates a cross-section of a building structure. Key dimensions and levels are as follows:

- Top Dimensions:** 3, 146, 3 (horizontal); 5 (vertical).
- Internal Dimensions:** 6.5, 33, 3, 23, 80.5 (horizontal); 12 (vertical).
- Levels:** FL (Finish Level) is indicated on the left. A level of 10 is marked on the right.
- Vertical Dimensions:** DH: 1,985 (Total height); 24 (Height from level 10 to top); 15 (Height from level 10 to base).
- Horizontal Dimensions:** 12.6, 26.8, 112.6 (top section); 6.5, 39, 106.5 (bottom section).
- Labels:** 枠内 IH: 2,000 (Internal frame height); 枠外 H: 2,039 (External frame height).

*縦枠は正寸カットされていません
ので現場にてカットしてください

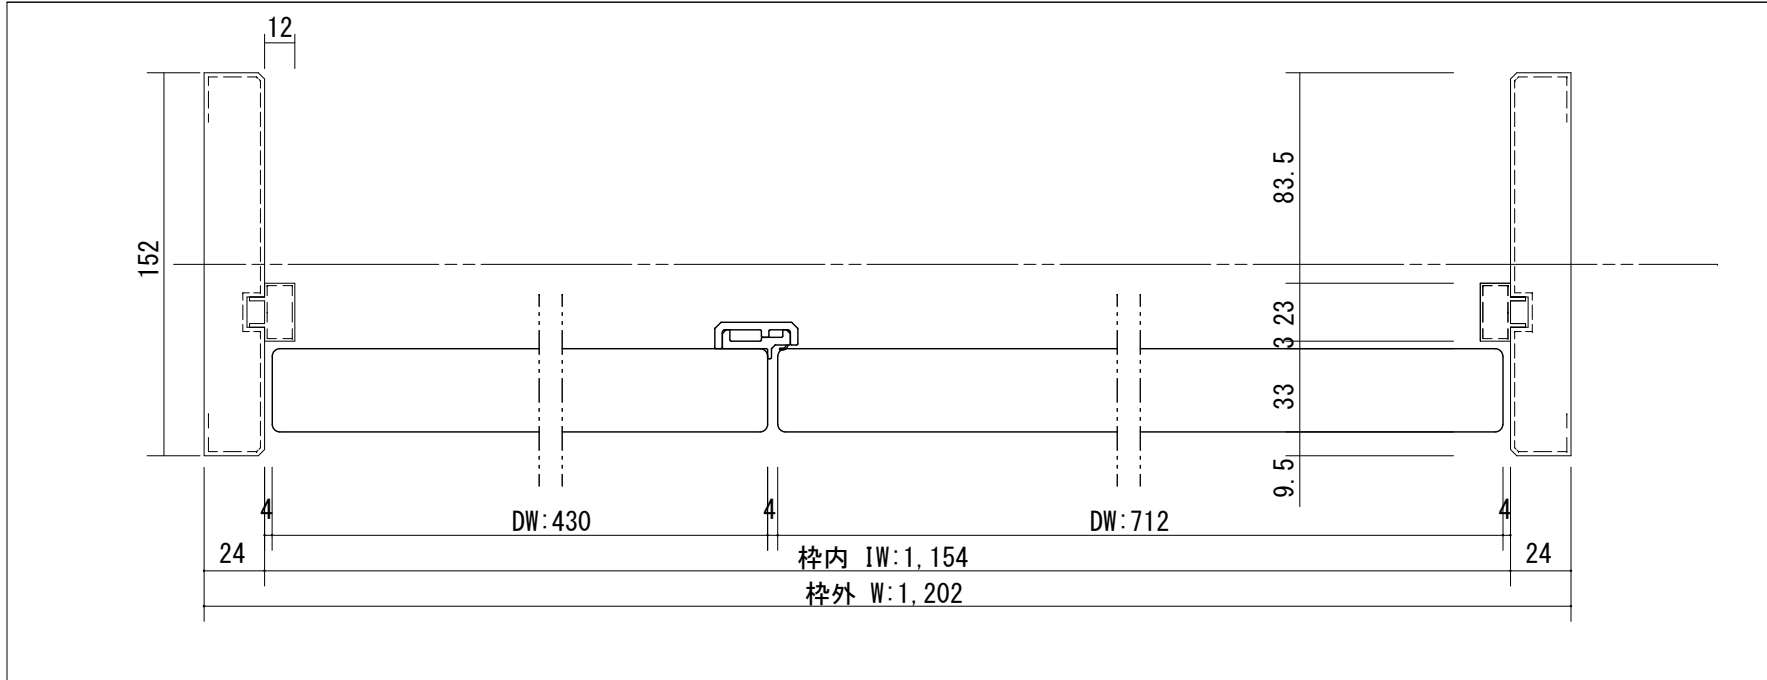

開口記号	備 考	建具幅 D W	内法 I W	枠外 W	建具高 D H	内法 I H	枠外高 H
		712・430	1154	1202	1985	2000	2039

正面図

部屋側

L R

廊下側

DW: 430 DW: 712

4

235

DH: 1, 985

50

982.5

977.5

52 52 16 52 52

24 枠内IW: 1, 154 24

枠外W: 1, 202

251

A

DH: 1, 985

251

33

製品仕様欄

名称 / Title		親子ドア
	品番/親ドア	T1KMKN31□□
	品番/子ドア	T2KMAK91□□
	デザイン	MK・MA
	表面材	MDF/特殊化粧シート
	付属部材	丁番受け
ハンドル	品番	HDK001
枠	品番	T2YF5N11□□
		MDF/オレフィンシート
		羽根丁番・ラッチ受け・他
沓摺	品番	SW3□J

T i GRAN

第 1 版		改 定 履 歴 / History	承 認	検 図	作 成	縮 尺 / Scale		件 名 / Subject	
制定日	2014. 04. 21					断面図	正面図	図 番 / No.	
改定日						1/3	1/30	種 別 / Drawing	承認図