


断面図

The diagram illustrates a cross-section of a building structure. Key dimensions and levels are as follows:

- Horizontal Dimensions (Top):** 3, 146, 3.
- Horizontal Dimensions (Middle):** 6.5, 33, 3, 23, 80.5.
- Horizontal Dimensions (Bottom):** 12.6, 26.8, 112.6 (top row); 6.5, 39, 106.5 (bottom row).
- Vertical Dimensions (Left):** 5, DH: 1,985, 12, 3, 10.
- Vertical Dimensions (Right):** 24, 枠内 IH: 2,000, 枠外 H: 2,039, 15.
- Levels:** FL (Finish Level) is indicated on the left.

*縦枠は正寸カットされていません
ので現場にてカットしてください

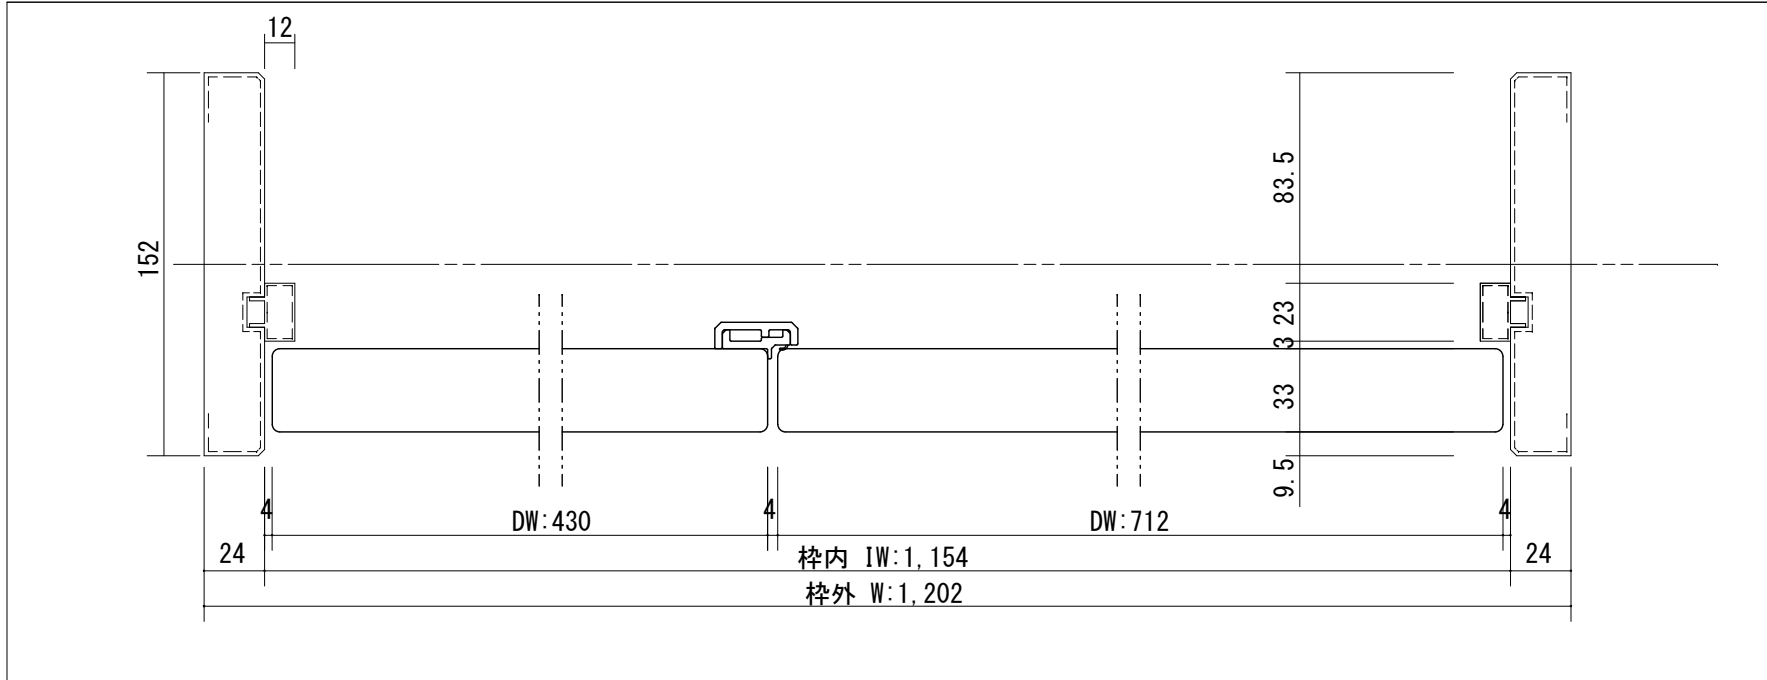

開口記号	備 考	建具幅 D W	内法 I W	枠外 W	建具高 D H	内法 I H	枠外高 H
		712・430	1154	1202	1985	2000	2039

正面図

部屋側

L R

廊下側

4

DW: 430 DW: 712

125 160 142 160 125

165

1,605

DH: 1,985

215

24

枠内IW: 1,154

枠外W: 1,202

24

枠外H: 2,039

992.5

50

977.5

251

251

33

A

DH: 1,985

製品仕様欄

名称 / Title		親子ドア
扉	品番/親ドア	T1KQEN31□□
	品番/子ドア	T2KMAK91□□
	デザイン	QE・MA
	表面材	MDF/特殊化粧シート
	付属部材	丁番受け
ハンドル	品番	HDK001
枠	品番	T2YF5N11□□
		MDF/オレフィンシート
		羽根丁番・ラッチ受け・他
沓摺	品番	SW3□J

第 1 版		改 定 履 歴 / History	承 認	検 図	作 成	縮 尺 / Scale		件 名 / Subject	
制定日	2014. 04. 21					断面図	正面図	図 番 / No.	
改定日						1/3	1/30	種 別 / Drawing	承認図