


断面図


The diagram illustrates a cross-section of a building structure. Key dimensions and levels are as follows:

- Horizontal Dimensions (Top):** 3, 146, 3.
- Horizontal Dimensions (Middle):** 6.5, 33, 3, 23, 80.5.
- Horizontal Dimensions (Bottom):** 12.6, 26.8, 112.6 (top row); 6.5, 39, 106.5 (bottom row).
- Vertical Dimensions (Left):** 5, DH: 1,985, 12, 3, 10.
- Vertical Dimensions (Right):** 24, 枠内 IH: 2,000, 枠外 H: 2,039, 15.
- Levels:** FL (Finish Level) is indicated on the left.

*縦枠は正寸カットされていません
ので現場にてカットしてください

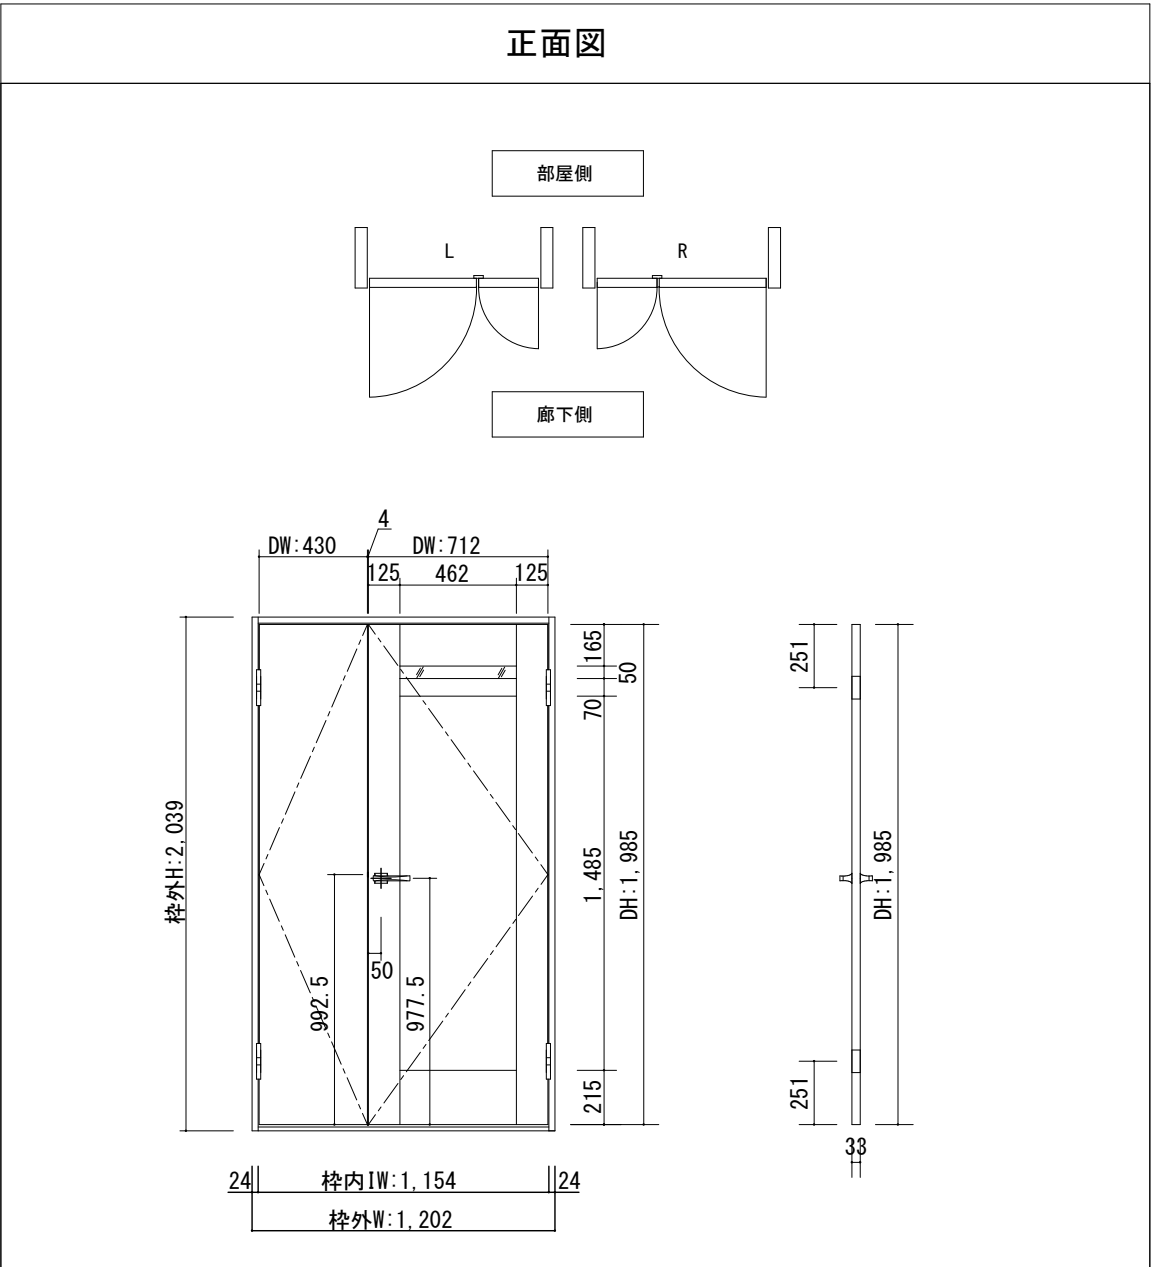

名称 / Title		親子ドア
扉	品番/親ドア	T1KQSN31□□
	品番/子ドア	T2KMAK91□□
	デザイン	QS・MA
	表面材	MDF/特殊化粧シート
	付属部材	丁番受け
ハンドル	品番	HDK001
枠	品番	T2YF5N11□□
		MDF/オレフィンシート
		羽根丁番・ラッチ受け・他
沓摺	品番	SW3□J

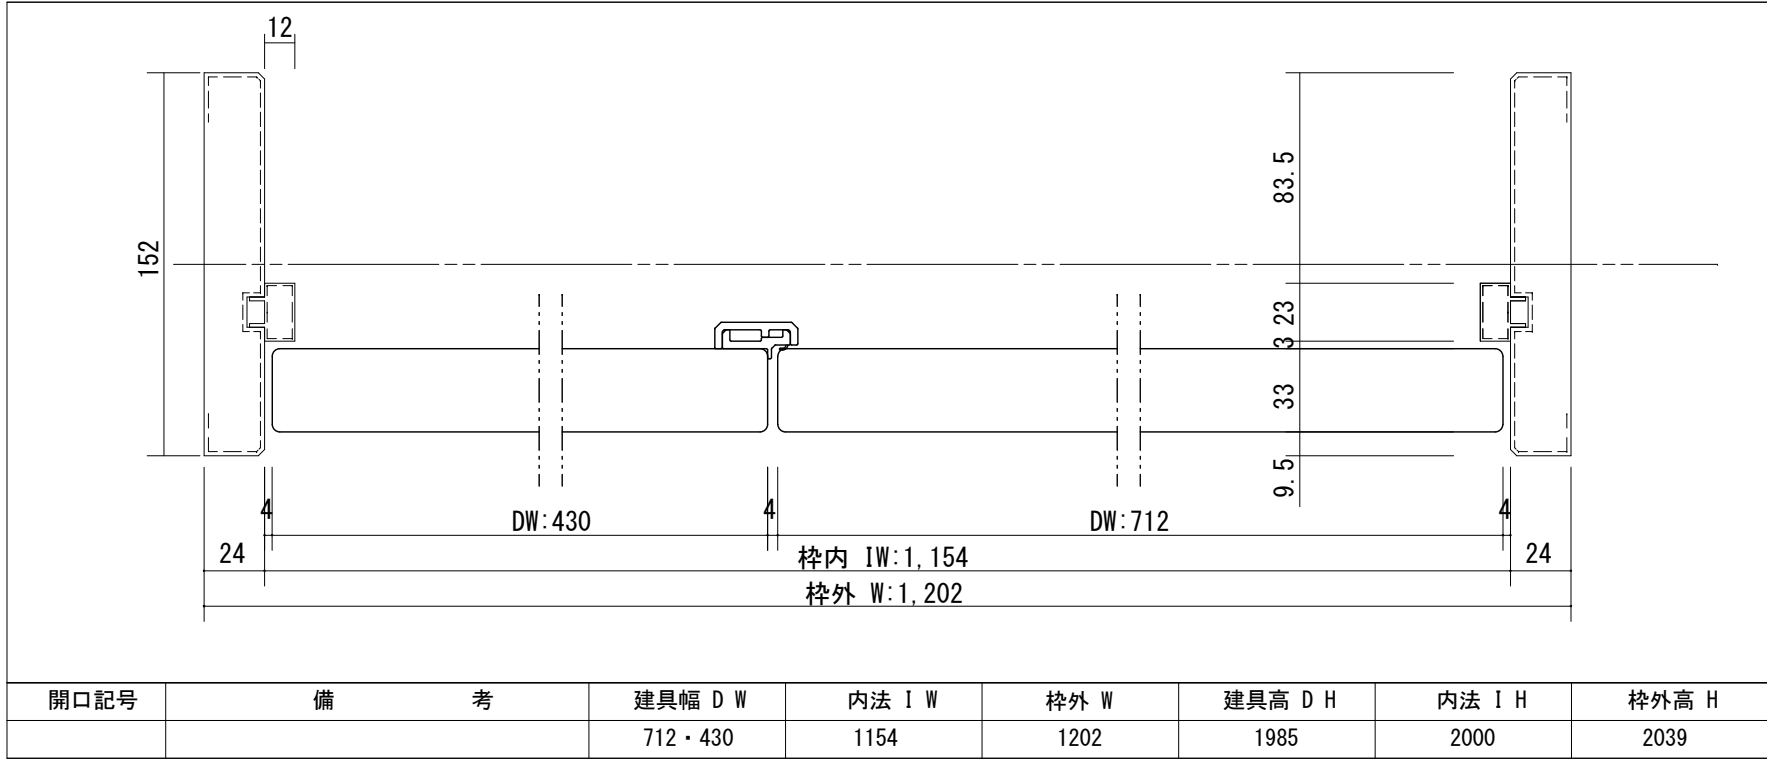

T i GRAN