

断面図

The diagram illustrates a cross-section of a building structure with the following dimensions and components:

- Top Dimensions:**
 - Top edge width: 9 (left), 114~178調整可 (center), 9 (right)
 - Top edge height: 9.5 (left), 24 (35) (center), 5 (right)
- Internal Dimensions:**
 - Internal width: 8.5 (left), 33 (center), 3 (center), 23 (center), 44.5 (right)
 - Internal height: 12 (center)
- Bottom Dimensions:**
 - Bottom edge width: 12.6 (left), 26.8 (center), 74.6 (right)
 - Bottom edge height: 6.5 (left), 39 (center), 68.5 (right)
- Vertical Dimensions:**
 - Overall height: DH: 1,985 (left)
 - Internal height: 枠内 IH: 2,000 (center)
 - External height: 枠外 H: 2,039 (right)
- Other Labels:**
 - FL (Floor Level) with a triangle symbol on the left.
 - 15 (bottom right corner)

*縦枠は正寸カットされていませんので現場にてカットしてください

* (35) は2×4の場合

正面図

部屋側

L R

廊下側

DH: 1,985

992.5

992.5

50

977.5

DW: 712

316 80 316

24 24

枠内IW: 720

枠外W: 768

枠外H: 2,039


251

251

38

DH: 1,985

名称 / Title		片開きドア
扉	品番	T1KME□31□□
	デザイン	ME
	表面材	MDF/特殊化粧シート
	付属部材	丁番受け
ハンドル	品番	HD□001
枠	品番	T2KCGN31□□
		MDF/オレフィンシート
		羽根丁番・ラッチ受け・他
沓摺	品番	SW3□J

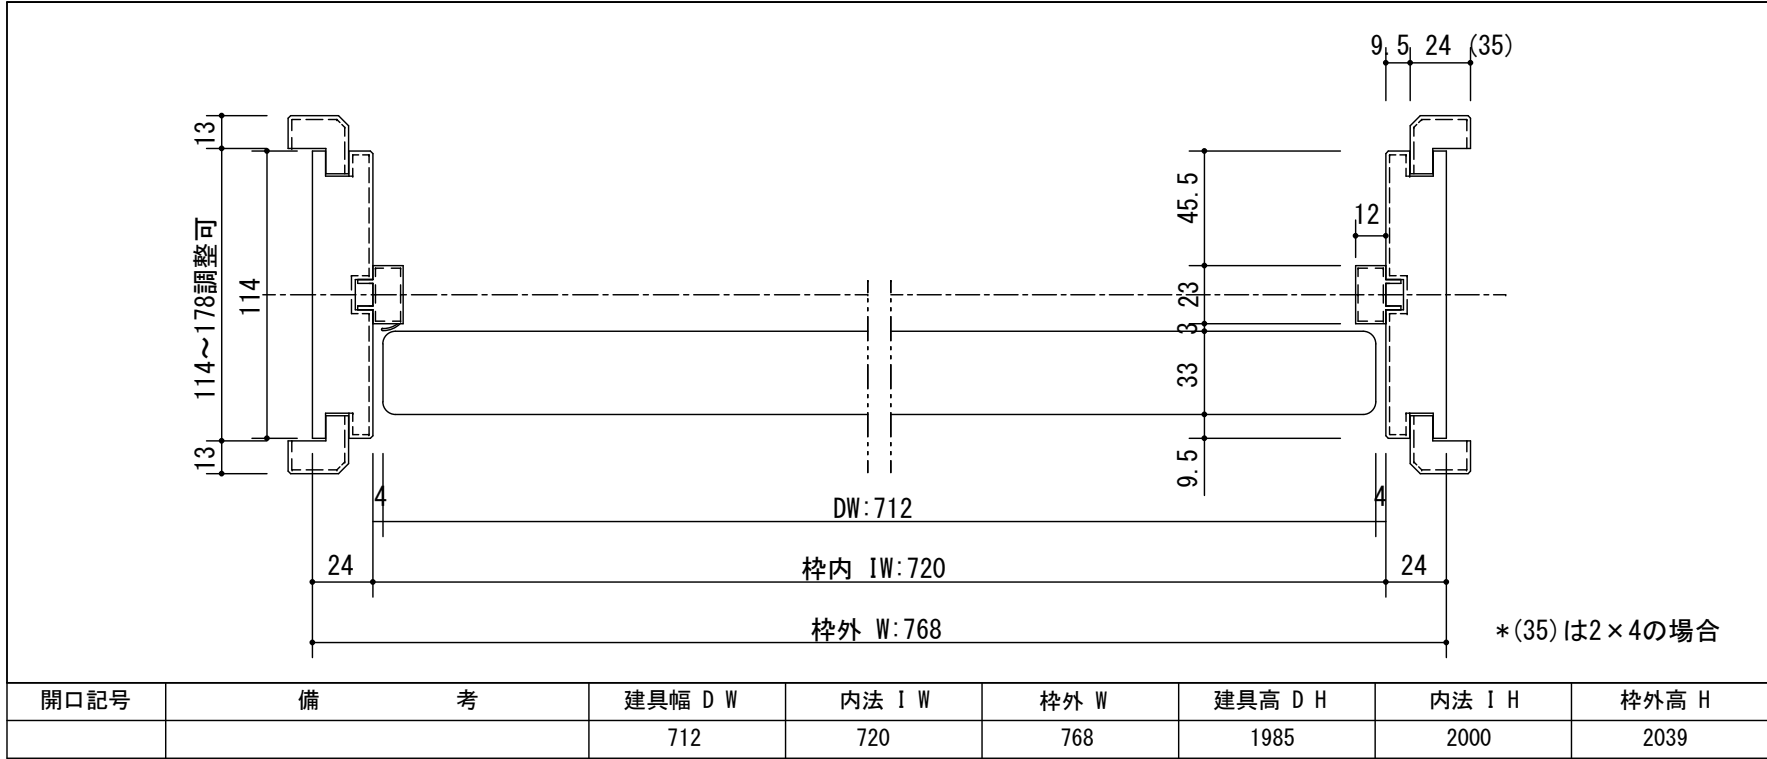

開口記号	備 考	建具幅 D W	内法 I W	枠外 W	建具高 D H	内法 I H	枠外高 H
		712	720	768	1985	2000	2039

第 1 版		改 定 履 歴 / History	承 認	検 図	作 成	縮 尺 / Scale		件 名 / Subject	
制定日	2014. 04. 21					断面図	正面図	図 番 / No.	
改定日						1/3	1/30	種 別 / Drawing	承認図