

断面図



*縦枠は正寸カットされていません
ので現場にてカットしてください

*(35)は2×4の場合

正面図

部屋側

L R

廊下側

DW: 430 DW: 712
125 462 125

4

枠外H: 2,024

992.5 50 977.5

DH: 1,985

24 枠内IW: 1,154 24

枠外W: 1,202

251


A

DH: 1,985

251

33

名称 / Title		親子ドア
扉	品番/親ドア	T1KDAN31□□
	品番/子ドア	T2KMAK91□□
	デザイン	DA・MA
	表面材	MDF/特殊化粧シート
	付属部材	丁番受け
ハンドル	品番	HDK001
枠	品番	T2YCGN11□□
		MDF/オレフィンシート
		羽根丁番・ラッチ受け・他

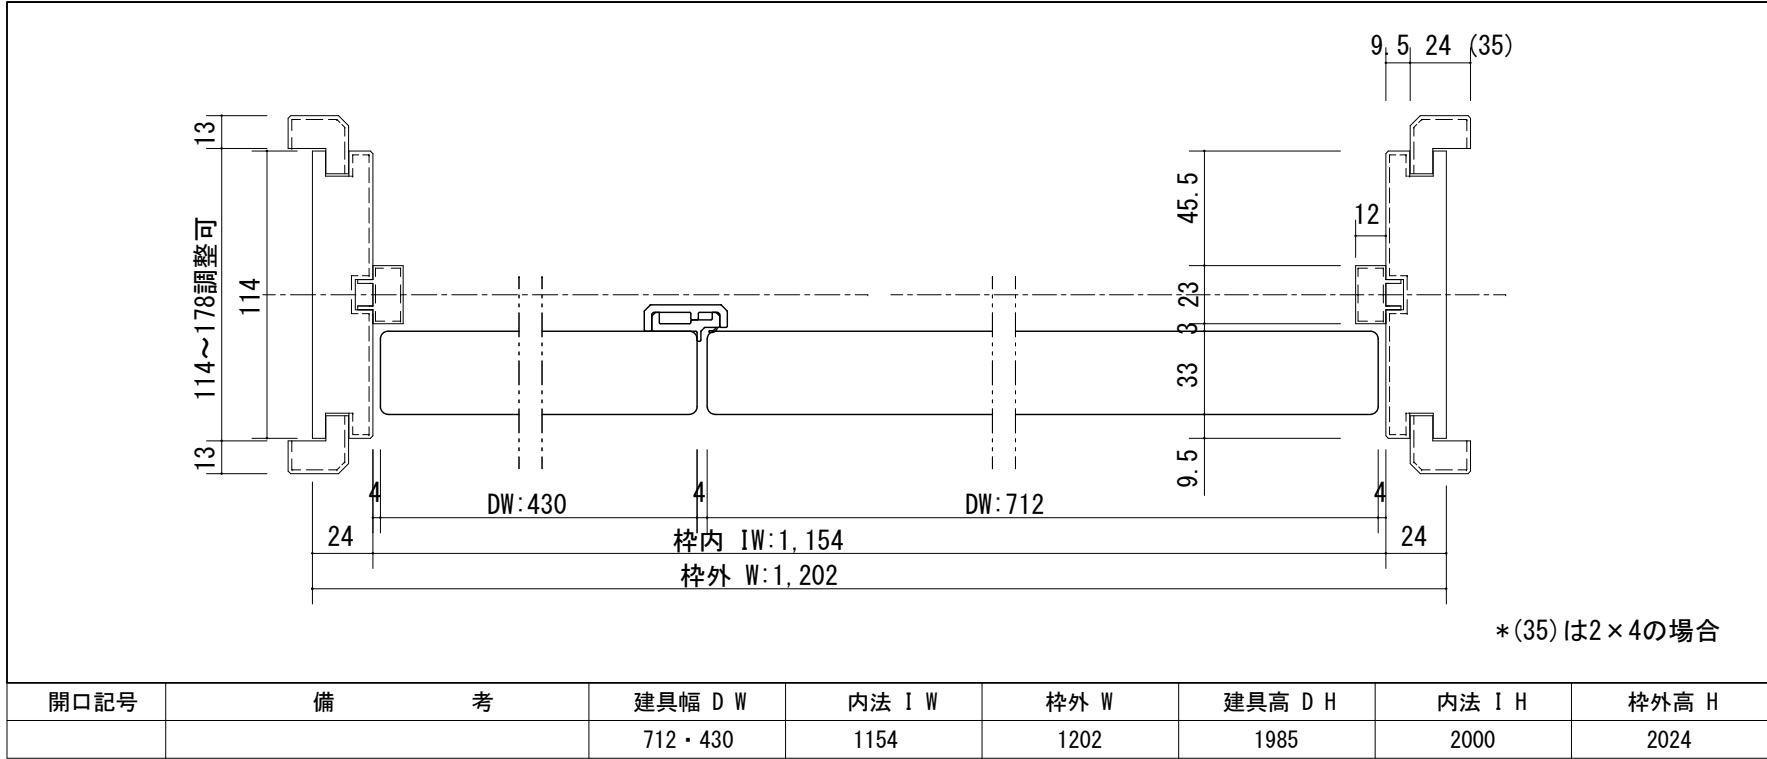

開口記号	備 考	建具幅 D W	内法 I W	枠外 W	建具高 D H	内法 I H	枠外高 H
		712・430	1154	1202	1985	2000	2024

第 1 版		改 定 履 歴 / History	承 認	検 図	作 成	縮 尺 / Scale		件 名 / Subject		
制定日	2014. 04. 21					断面図	正面図	図 番 / No.		
改定日						1/3	1/30	種 別 / Drawing		承認図