

断面図




*縦枠は正寸カットされていません
ので現場にてカットしてください

断面図



*縦枠は正寸カットされていませんので現場にてカットしてください

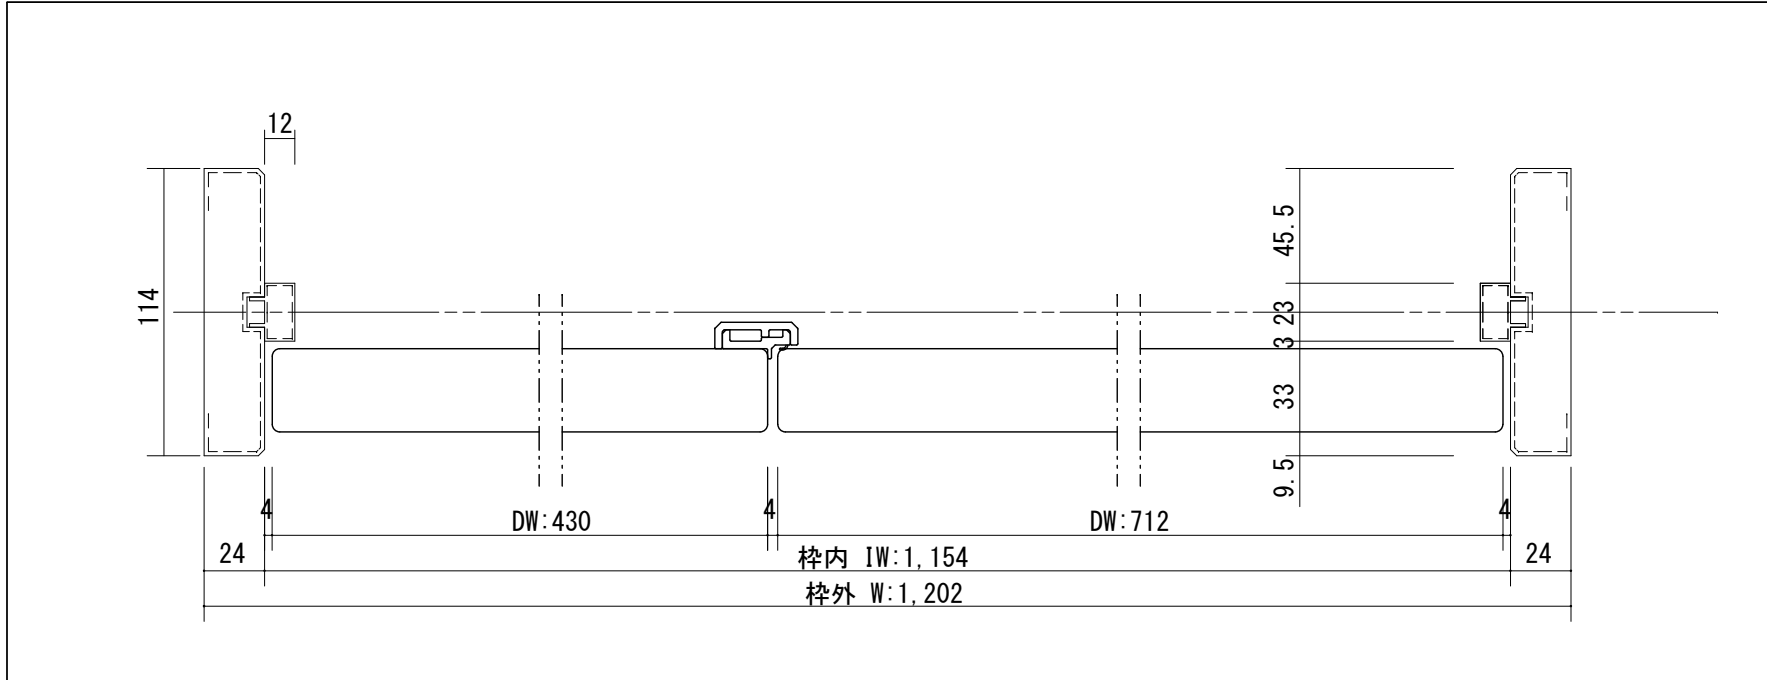

開口記号	備 考	建具幅 D W	内法 I W	枠外 W	建具高 D H	内法 I H	枠外高 H
		712・430	1154	1202	1985	2000	2039








製品仕様欄

名称 / Title		親子ドア
扉	品番/親ドア	T1KDAN31□□
	品番/子ドア	T2KMAK91□□
	デザイン	DA・MA
	表面材	MDF/特殊化粧シート
	付属部材	丁番受け
ハンドル	品番	HDK001
枠	品番	T2YF1N11□□
		MDF/オレフィンシート
		羽根丁番・ラッチ受け・他
沓摺	品番	SW3□J

T i GRAN

第 1 版

改 定 履 歷 / History

承認

検 図

作成

縮 尺 / Scale

件 名 / Subject

制定日	2014. 04. 21
-----	--------------

改定日	
-----	--

断面図	正面図

1/3	1/30
-----	------

正面図	図 番 / No.

1/30	種 別 / Drawing
------	---------------

[illegible]

承認図