

断面図

The diagram illustrates a cross-section of a building structure. Key dimensions and levels are as follows:

- Top Section:** A horizontal dimension of 84 is shown between two vertical lines, with a 3-unit offset on each side.
- Vertical Dimensions:**
 - On the left, a vertical dimension of 5 is indicated.
 - On the right, a vertical dimension of 24 is indicated.
 - Horizontal dimensions across the middle section are 6.5, 33, 3, 23, and 18.5.
- Levels and Heights:**
 - FL (Finish Level):** Indicated by a downward-pointing triangle on the left.
 - DH: 1,985:** A vertical dimension from the FL level to the top of the structure.
 - 枠内 IH: 2,000:** Internal height of the frame.
 - 枠外 H: 2,024:** External height of the frame.
- Other Labels:**
 - A 12-unit dimension is shown for a specific component.
 - A 10-unit dimension is shown at the bottom left.


*縦枠は正寸カットされていません
ので現場にてカットしてください

断面図

The diagram illustrates a cross-section of a building structure. Key dimensions and levels are as follows:

- Top Section:** A horizontal dimension of 84 is shown between two vertical lines, with a 3-unit offset on each side.
- Vertical Dimensions:**
 - On the left, a vertical dimension of 5 is indicated.
 - On the right, a vertical dimension of 24 is indicated.
 - Horizontal dimensions across the middle section are 6.5, 33, 3, 23, and 18.5.
- Levels and Heights:**
 - FL (Finish Level):** Indicated by a downward-pointing triangle on the left.
 - DH: 1,985:** A vertical dimension from the FL level to the top of the structure.
 - 枠内 IH: 2,000:** Internal height of the frame.
 - 枠外 H: 2,024:** External height of the frame.
- Other Labels:**
 - A 12-unit dimension is shown for a specific component.
 - A 10-unit dimension is shown at the bottom left.

*縦枠は正寸カットされていません
ので現場にてカットしてください

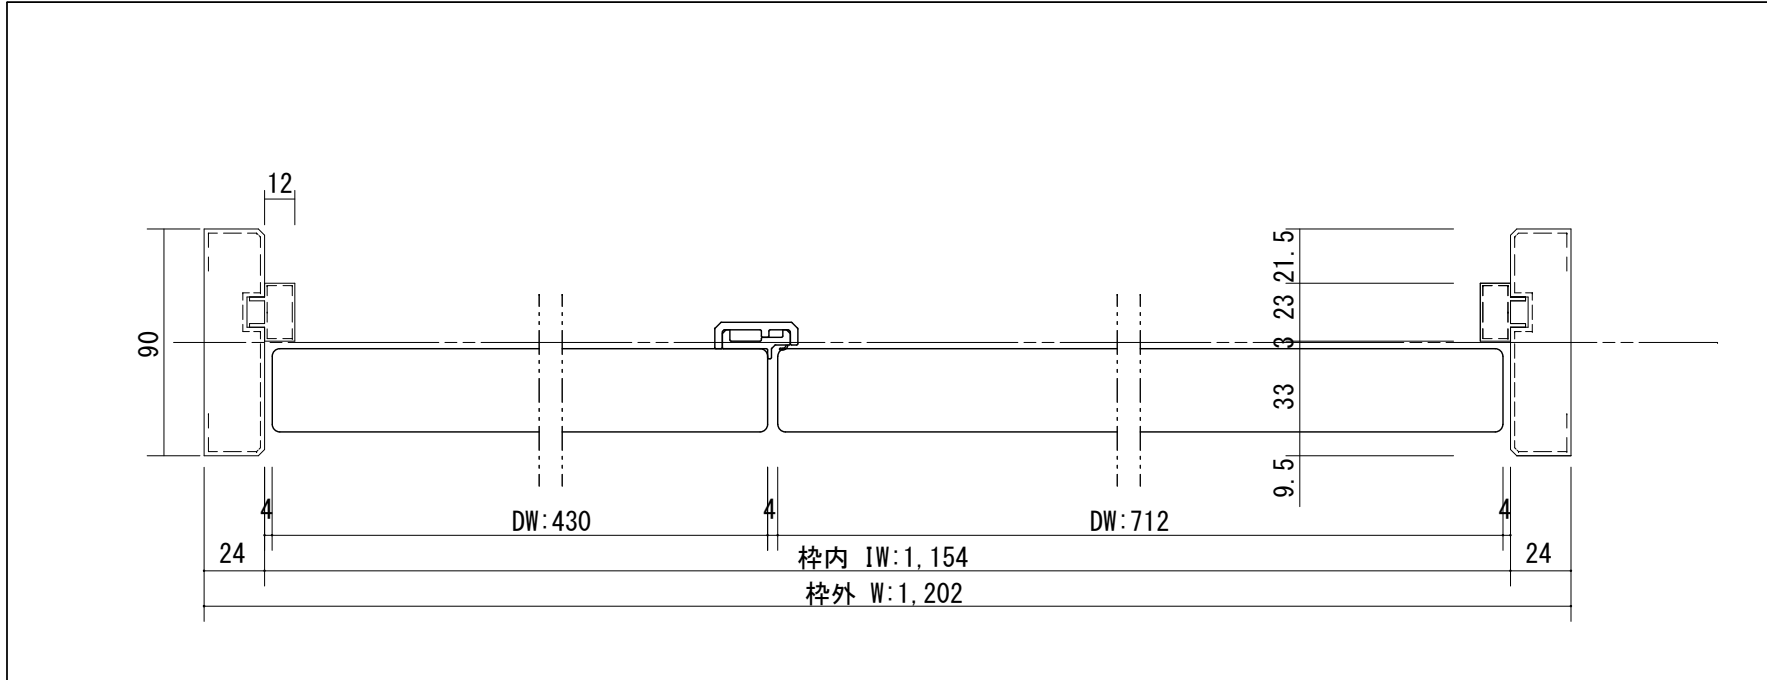

開口記号	備 考	建具幅 D W	内法 I W	枠外 W	建具高 D H	内法 I H	枠外高 H
		712・430	1154	1202	1985	2000	2024

正面図

部屋側

L R

廊下側

DW: 430 DW: 712
125 70 517

枠外H: 2,024

DH: 1,985

982.5 50 977.5

24 枠内IW: 1,154 24
枠外W: 1,202

251 251 33

A

DH: 1,985

製品仕様欄

名称 / Title		親子ドア
扉	品番/親ドア	T1KDDN31□□
	品番/子ドア	T2KMAK91□□
	デザイン	DD・MA
	表面材	MDF/特殊化粧シート
	付属部材	丁番受け
ハンドル	品番	HDK001
枠	品番	T2YF9N11□□
		MDF/オレフィンシート
		羽根丁番・ラッチ受け・他

T i GRAN

第 1 版

改 定 履 歷 / History

承認

検 図

作成

縮 尺 / Scale

件 名 / Subject

制定日	2014. 04. 21
-----	--------------

改定日	
-----	--

断面図	正面図

1/3	1/30	
-----	------	--

正面図	図 番 / No.

1/30	種 別 / Drawing
------	---------------

[illegible]

承認図