

断面図



*縦枠は正寸カットされていませんので現場にてカットしてください

* (35) は2×4の場合

正面図

部屋側

L R

廊下側

DW: 430 DW: 712
256 200 256

枠外H: 2,024

992.5 50 977.5

DH: 1,985


24 枠内IW: 1,154 24
枠外W: 1,202

251

A DH: 1,985

251 33

名称 / Title		親子ドア
扉	品番/親ドア	T1KDEN31□□
	品番/子ドア	T2KMAK91□□
	デザイン	DE・MA
	表面材	MDF/特殊化粧シート
	付属部材	丁番受け
ハンドル	品番	HDK001
枠	品番	T2YCGN11□□
		MDF/オレフィンシート
		羽根丁番・ラッチ受け・他

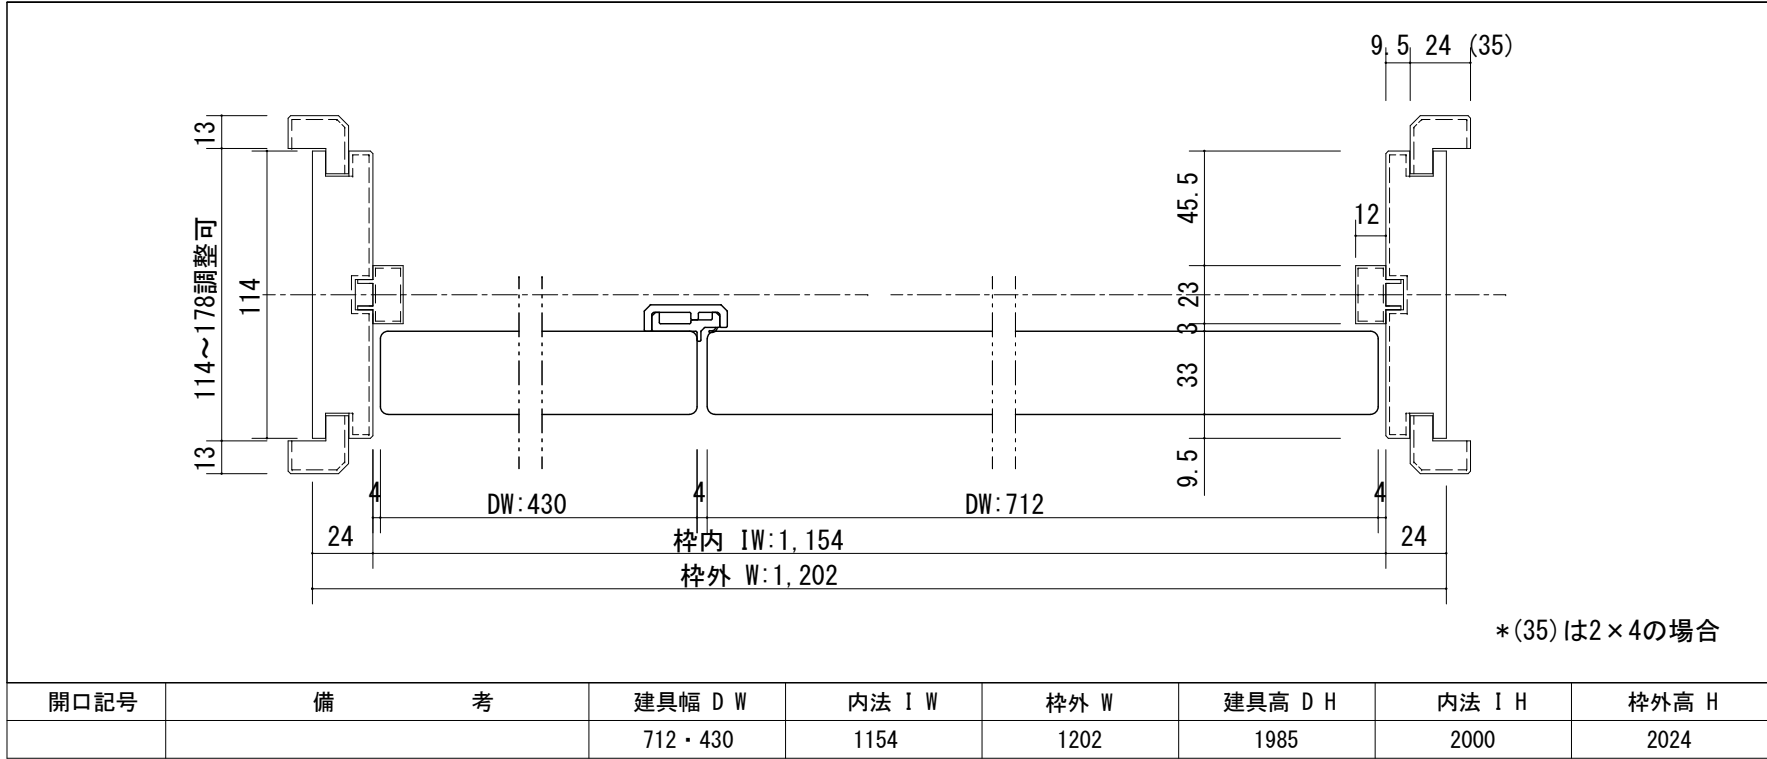

開口記号	備 考	建具幅 D W	内法 I W	枠外 W	建具高 D H	内法 I H	枠外高 H
		712・430	1154	1202	1985	2000	2024

第 1 版		改 定 履 歴 / History	承 認	検 図	作 成	縮 尺 / Scale		件 名 / Subject		
制定日	2014. 04. 21					断面図	正面図	図 番 / No.		
改定日						1/3	1/30	種 別 / Drawing		承認図