


断面図

The diagram illustrates a cross-section of a building structure. Key dimensions and levels are as follows:

- Top Dimensions:** 3, 146, 3 (horizontal distance from centerline to outer edges).
- Vertical Dimensions:**
 - 5 (top offset)
 - 12 (top flange thickness)
 - 6.5, 33, 3, 23, 80.5 (horizontal dimensions from centerline to various structural points)
 - 24 (height of the upper section)
 - 15 (height of the lower section)
- Levels:**
 - FL (Finish Level) indicated by a triangle symbol.
 - 12.3 (level at the base of the lower section)
 - 10 (level at the base of the upper section)
- Structural Details:**
 - Vertical dimensions: DH: 1,985 (total height), 12.6, 26.8, 112.6 (heights from base to various structural points).
 - Horizontal dimensions: 6.5, 39, 106.5 (distances from centerline to various structural points).

*縦枠は正寸カットされていません
ので現場にてカットしてください

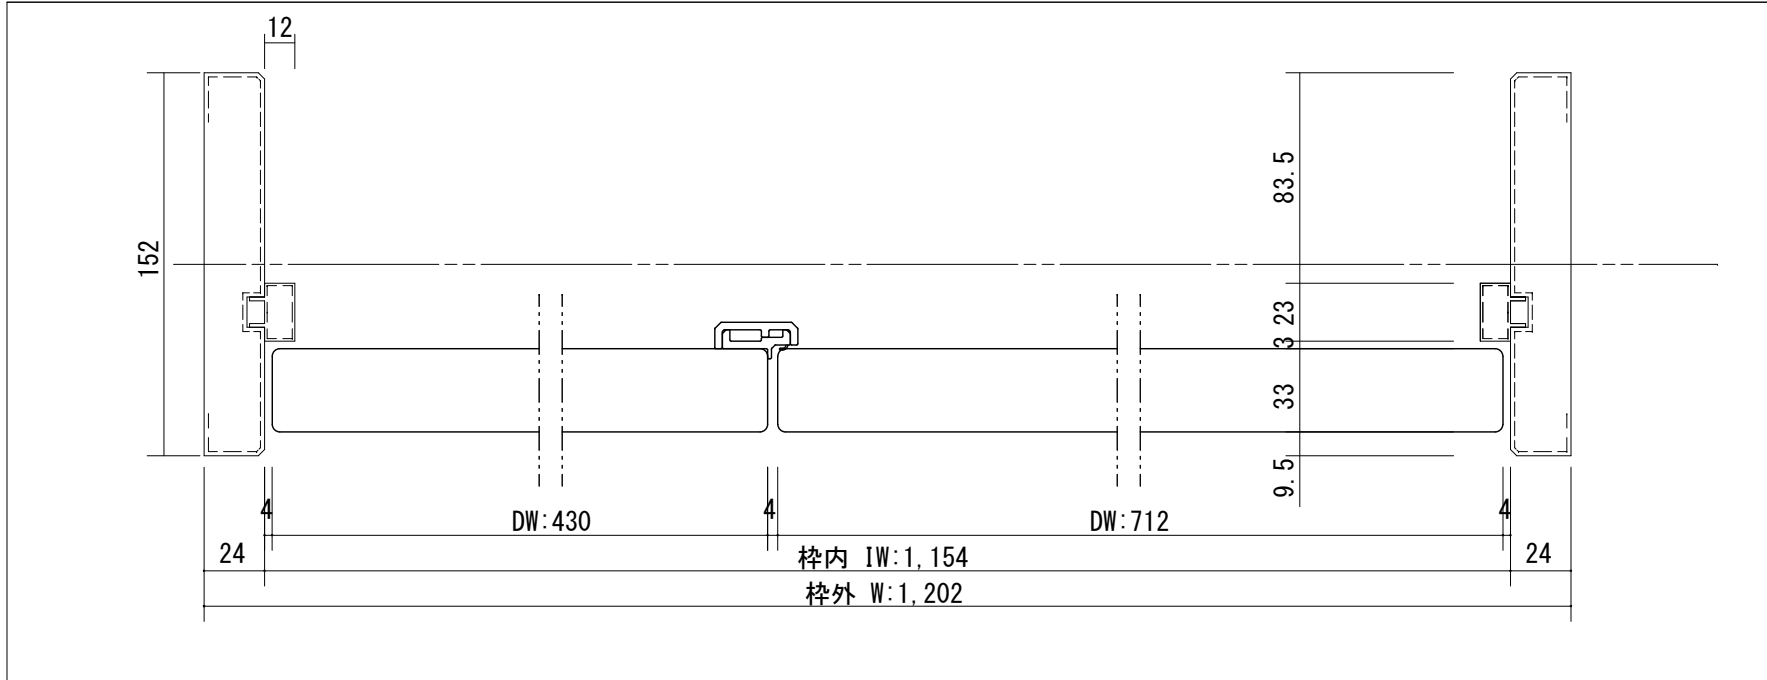

開口記号	備 考	建具幅 D W	内法 I W	枠外 W	建具高 D H	内法 I H	枠外高 H
		712・430	1154	1202	1985	2000	2039

正面図

部屋側

L R

廊下側

DW: 430 DW: 712

125 462 125

4

70

215

1,500

DH: 1,985

270

24

枠内IW: 1,154

枠外W: 1,202

24

枠外H: 2,039

982.5

50

977.5

251

A

DH: 1,985

251

33

製品仕様欄

名称 / Title		親子ドア
扉	品番/親ドア	T1KDFN31□□
	品番/子ドア	T2KMAK91□□
	デザイン	DF・MA
	表面材	MDF/特殊化粧シート
	付属部材	丁番受け
ハンドル	品番	HDK001
枠	品番	T2YF5N11□□
		MDF/オレフィンシート
		羽根丁番・ラッチ受け・他
沓摺	品番	SW3□J

T i GRAN

第 1 版		改 定 履 歴 / History	承 認	検 図	作 成	縮 尺 / Scale		件 名 / Subject	
制定日	2014. 04. 21					断面図	正面図	図 番 / No.	
改定日						1/3	1/30	種 別 / Drawing	承認図