

断面図

The diagram illustrates a cross-section of a building structure. Key dimensions and levels are as follows:

- Top Dimensions:** A horizontal dimension of 146 is shown at the top, flanked by two vertical lines, each labeled with the number 3.
- Internal Dimensions:**
 - A horizontal dimension of 80.5 is shown on the right side of the central structure.
 - A horizontal dimension of 6.5 is shown on the left side of the central structure.
 - A horizontal dimension of 33 is shown in the center of the structure.
 - A horizontal dimension of 3 is shown in the center of the structure.
 - A horizontal dimension of 23 is shown in the center of the structure.
 - A vertical dimension of 12 is shown on the right side of the central structure.
- Levels and Heights:**
 - The ground level is marked with a triangle and the label FL.
 - A level of 10 is indicated on the left side.
 - A level of 5 is indicated on the left side.
 - A level of 24 is indicated on the right side.
 - The total height from the ground level to the top of the structure is labeled DH: 1,985.
 - The height from the ground level to the top of the structure is labeled 枠内 IH: 2,000.
 - The height from the ground level to the top of the structure is labeled 枠外 H: 2,024.


*縦枠は正寸カットされていませんので現場にてカットしてください

断面図

The diagram illustrates a cross-section of a building structure. Key dimensions and levels are as follows:

- Top Dimensions:** A horizontal dimension of 146 is shown at the top, flanked by two vertical lines, each labeled with the number 3.
- Internal Dimensions:**
 - A horizontal dimension of 80.5 is shown on the right side of the central structure.
 - A horizontal dimension of 6.5 is shown on the left side of the central structure.
 - A horizontal dimension of 33 is shown in the center of the structure.
 - A horizontal dimension of 3 is shown in the center of the structure.
 - A horizontal dimension of 23 is shown in the center of the structure.
 - A vertical dimension of 12 is shown on the right side of the central structure.
- Levels and Heights:**
 - The ground level is marked with a triangle and the label FL.
 - A level of 10 is indicated on the left side.
 - A level of 5 is indicated on the left side.
 - A level of 24 is indicated on the right side.
 - The total height from the ground level to the top of the structure is labeled DH: 1,985.
 - The height from the ground level to the top of the structure is labeled 枠内 IH: 2,000.
 - The height from the ground level to the top of the structure is labeled 枠外 H: 2,024.

*縦枠は正寸カットされていませんので現場にてカットしてください

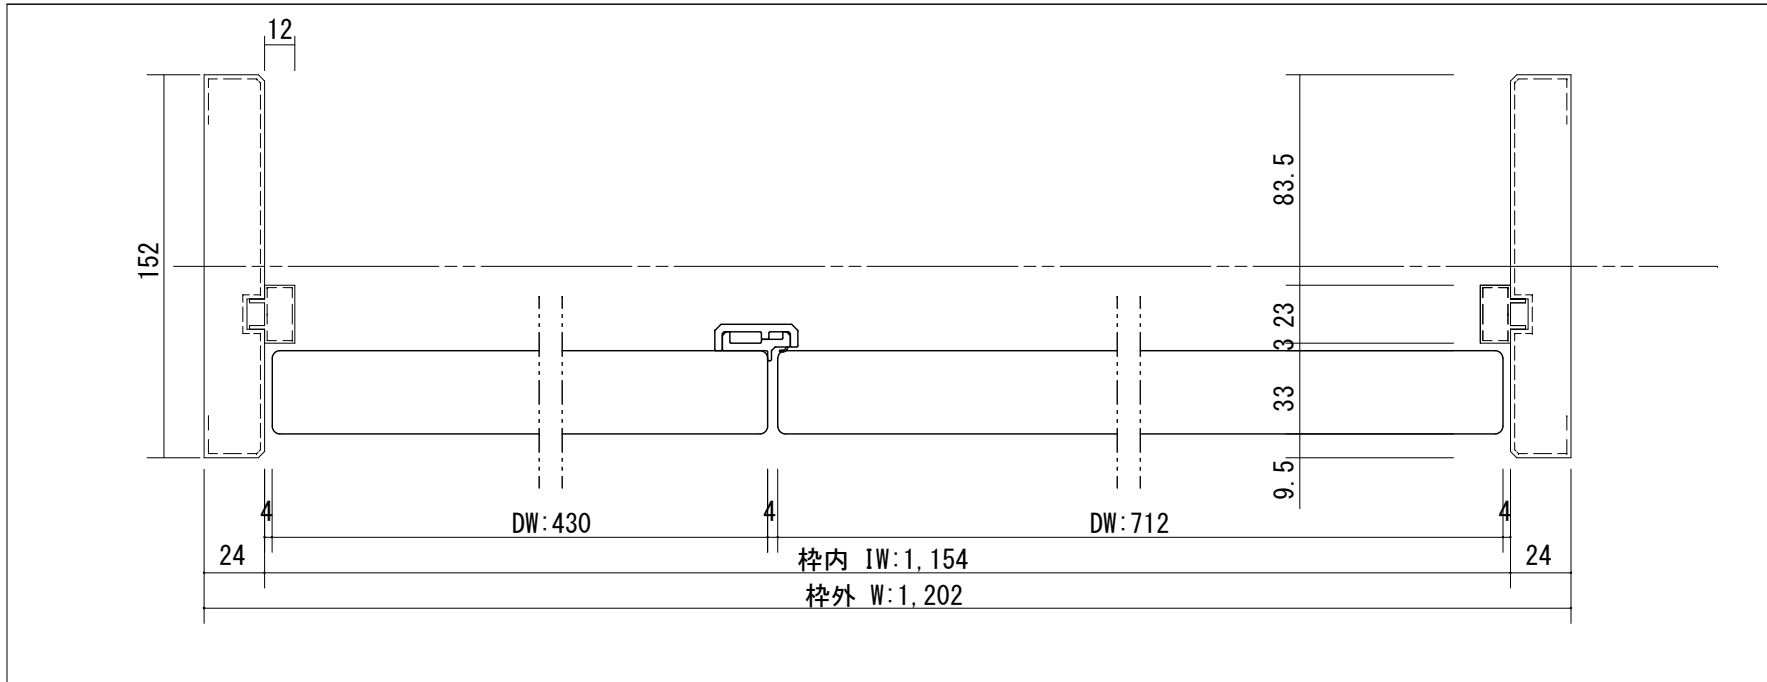

開口記号	備 考	建具幅 D W	内法 I W	枠外 W	建具高 D H	内法 I H	枠外高 H
		712・430	1154	1202	1985	2000	2024

正面図

部屋側

廊下側

製品仕様欄

名称 / Title		親子ドア
扉	品番/親ドア	T1KDFN31□□
	品番/子ドア	T2KMAK91□□
	デザイン	DF・MA
	表面材	MDF/特殊化粧シート
	付属部材	丁番受け
ハンドル	品番	HDK001
枠	品番	T2YF5N11□□
		MDF/オレフィンシート
		羽根丁番・ラッチ受け・他

T i GRAN

第 1 版

改定履歴 / History

承認

検 図

作成

縮 尺 / Scale

件 名 / Subject

制定日	2014. 04. 21
-----	--------------

改定日	
-----	--

断面図	正面図

1/3	1/30
-----	------

正面図	図 番 / No.

1/30	種 別 / Drawing
------	---------------

承認図