


断面図

The diagram illustrates a cross-section of a building structure. Key dimensions and levels are as follows:

- Top Dimensions:** 3, 108, 3 (horizontal distance from centerline to outer edge).
- Vertical Dimensions:**
 - 5 (top section height)
 - 12 (top section width)
 - 6.5, 33, 3, 23, 42.5 (horizontal dimensions across the middle section)
 - 24 (height from middle section to top edge)
 - 15 (height from middle section to bottom edge)
 - 2,000 (height from middle section to top edge, labeled 枠内 IH:2,000)
 - 2,039 (height from middle section to bottom edge, labeled 枠外 H:2,039)
- Levels:**
 - FL (Finished Level) indicated by a triangle symbol.
 - 12, 3, 10 (vertical dimensions from FL to top edge)
- Bottom Dimensions:**
 - 12.6, 26.8, 74.6 (horizontal dimensions from centerline to outer edge)
 - 6.5, 39, 68.5 (horizontal dimensions from centerline to outer edge)

***縦枠は正寸カットされていませんので現場にてカットしてください**

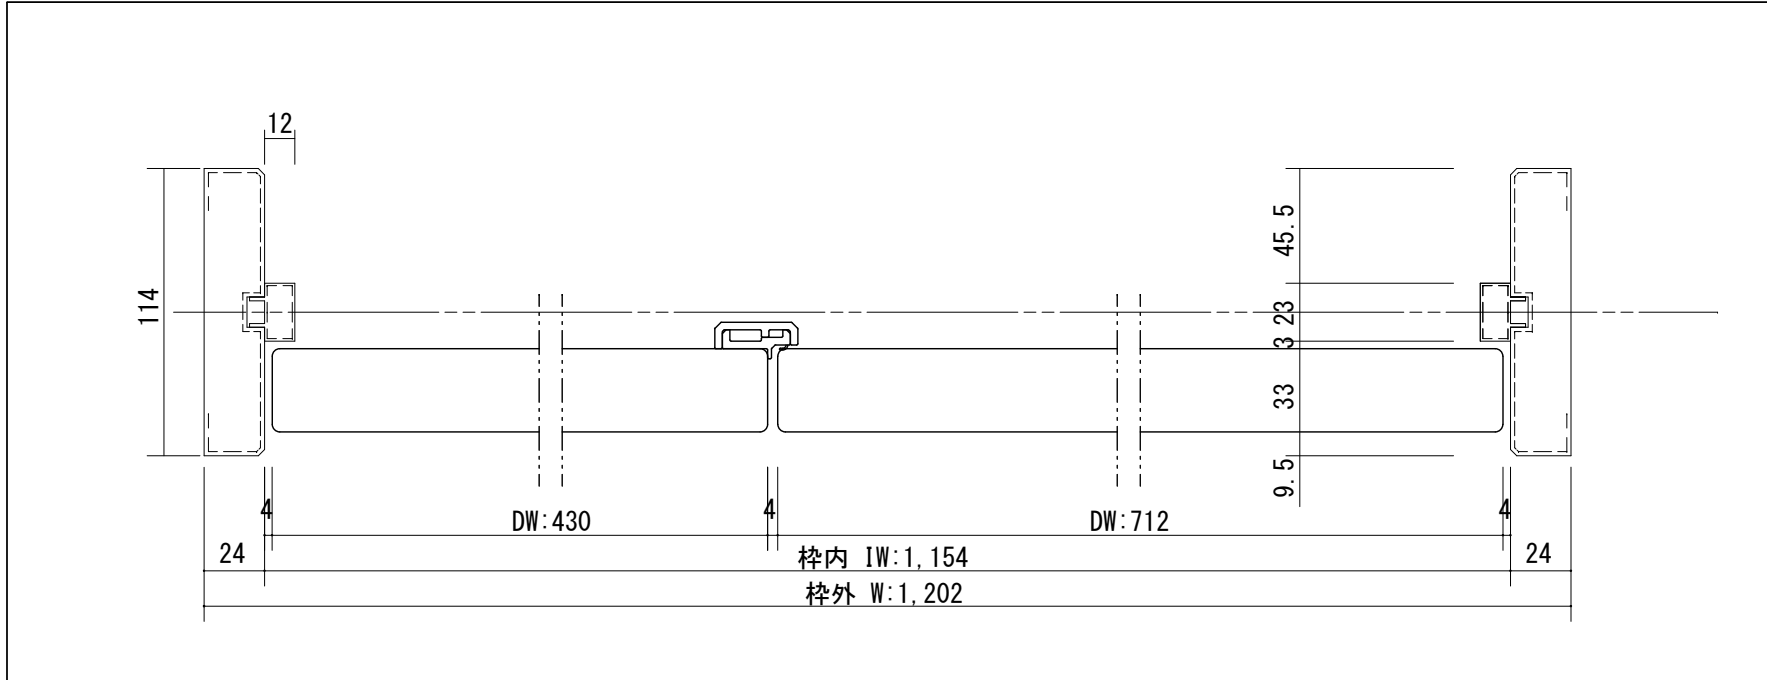

開口記号	備 考	建具幅 D W	内法 I W	枠外 W	建具高 D H	内法 I H	枠外高 H
		712・430	1154	1202	1985	2000	2039

正面図

部屋側

L R

廊下側

DW: 430 DW: 712
125 462 125

300 15

235

DH: 1, 985

992.5 50 977.5

24 枠内IW: 1, 154 24

枠外W: 1, 202

251

A A

DH: 1, 985

251

33

製品仕様欄

名称 / Title		親子ドア
扉	品番/親ドア	T1KDSN31□□
	品番/子ドア	T2KMAK91□□
	デザイン	DS・MA
	表面材	MDF/特殊化粧シート
	付属部材	丁番受け
ハンドル	品番	HDK001
枠	品番	T2YF1N11□□
		MDF/オレフィンシート
		羽根丁番・ラッチ受け・他
沓摺	品番	SW3□J

T i GRAN

第 1 版

改定履歴 / History

承認

検 図

作成

縮 尺 / Scale

件 名 / Subject

制定日

2014. 04. 21

改定日

断面図

正面図

1/3

1/30

図 番 / No.

種 別 / Drawing

承認図