


断面図


The diagram illustrates a cross-section of a building structure. Key dimensions and levels are as follows:

- Top Dimensions:** 3, 146, 3 (horizontal distance from centerline to outer edges).
- Vertical Dimensions:**
 - 5 (top offset)
 - 12 (top offset)
 - 6.5, 33, 3, 23, 80.5 (horizontal dimensions from centerline to various structural points)
 - 24 (height of the upper section)
 - 15 (height of the lower section)
- Levels:**
 - FL (Finish Level) indicated by a triangle symbol.
 - 12.3 (level at the base of the structure)
 - 10 (level at the base of the structure)
- Structural Details:**
 - Vertical dimensions: DH: 1,985 (height of the main structure), 12.6, 26.8, 112.6 (heights of specific components).
 - Horizontal dimensions: 6.5, 39, 106.5 (distances from centerline to structural points).

*縦枠は正寸カットされていません
ので現場にてカットしてください

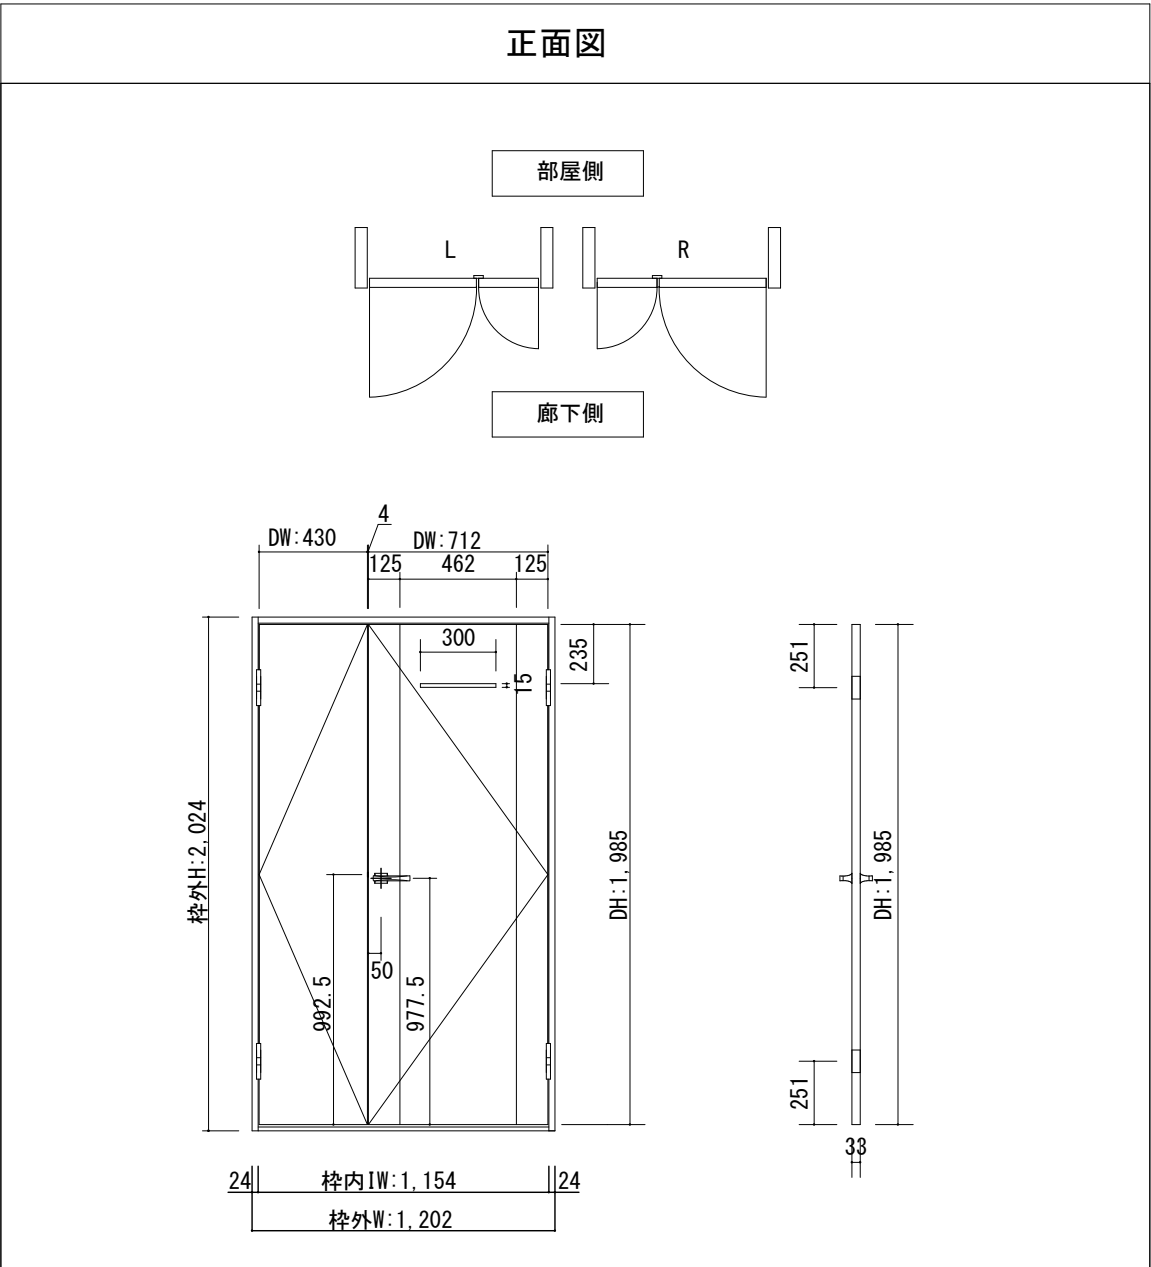

名称 / Title		親子ドア
扉	品番/親ドア	T1KDSN31□□
	品番/子ドア	T2KMAK91□□
	デザイン	DS・MA
	表面材	MDF/特殊化粧シート
	付属部材	丁番受け
ハンドル	品番	HDK001
枠	品番	T2YF5N11□□
		MDF/オレフィンシート
		羽根丁番・ラッチ受け・他
沓摺	品番	SW3□J

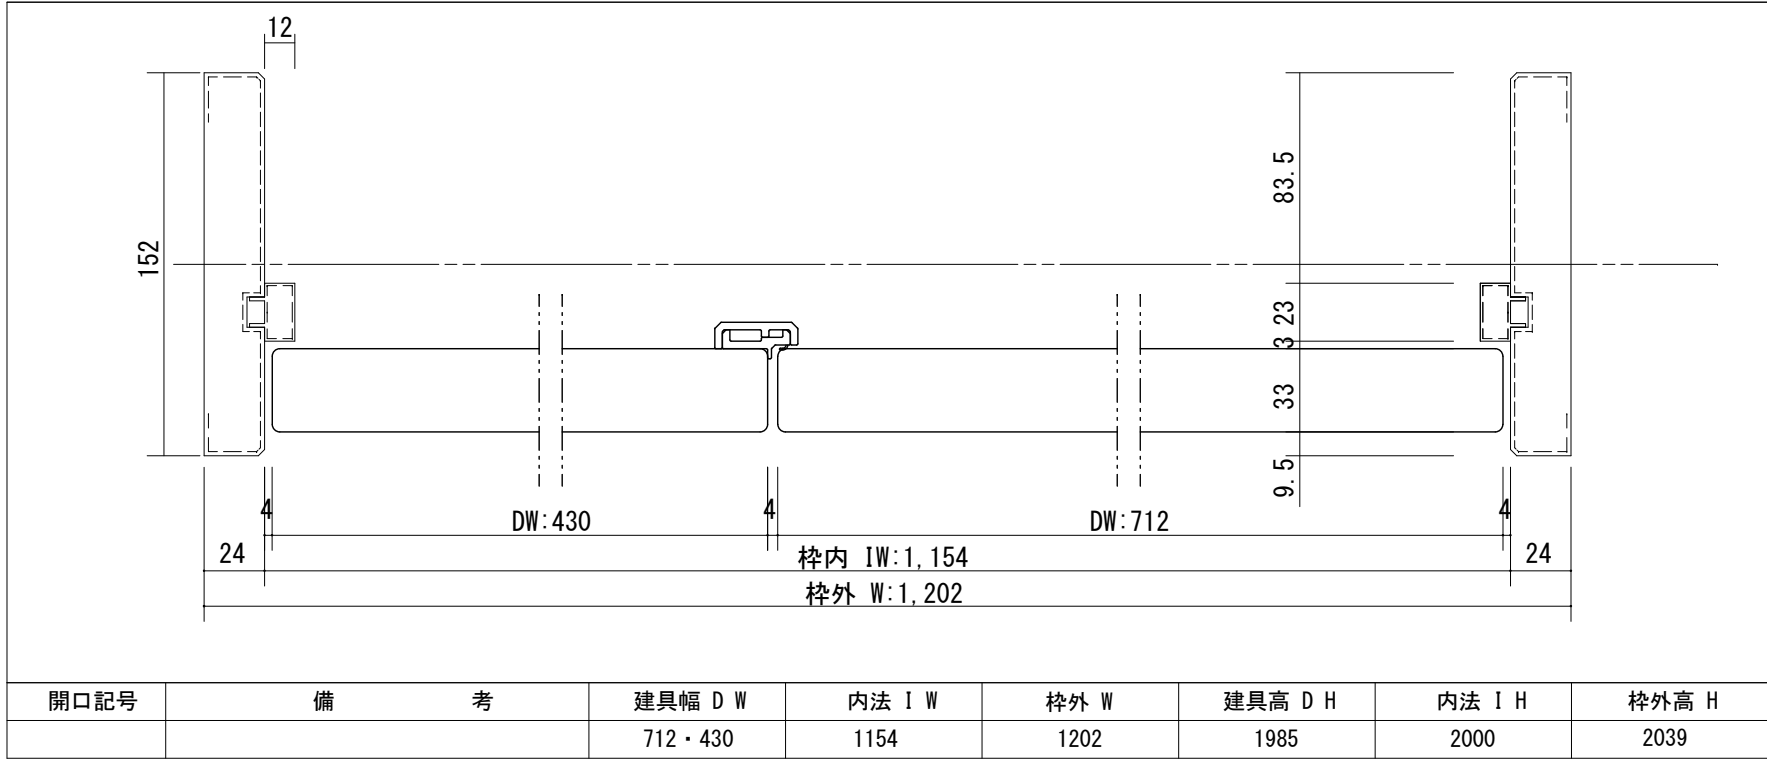

T i GRAN

第 1 版		改 定 履 歴 / History	承 認	検 図	作 成	縮 尺 / Scale		件 名 / Subject	
制定日	2014. 04. 21					断面図	正面図	図 番 / No.	
改定日						1/3	1/30	種 別 / Drawing	承認図

T i GRAN