


The diagram is a cross-section of a building structure. At the top, a horizontal dimension line shows a total width of 146, with 3 units on each side. Below this, a vertical section shows a central core with a width of 12. The core is surrounded by a structure with a total width of 80.5. The core itself has a width of 33, with 6.5 units on each side. The structure has a total height of 10, with a 5-unit section at the top. The diagram also shows a level line labeled 'FL' at a height of 10. On the right side, there are two vertical dimension lines: one labeled '24' and another labeled '2,024'. The text '枠内 IH:2,000' and '枠外 H:2,024' is written next to these lines. A note at the bottom right states: '*縦枠は正寸カットされていませんので現場にてカットしてください'.

The diagram is a cross-section of a building structure. At the top, a horizontal dimension line shows a total width of 146, with 3 units on each side. Below this, a vertical section shows a central core with a width of 12. The core is surrounded by a structure with a total width of 80.5. The core itself has a width of 33, with 6.5 units on each side. The structure has a total height of 10, with a 5-unit section at the top. The diagram also shows a level line labeled 'FL' at a height of 10. On the right side, there are two vertical dimension lines: one labeled '24' and another labeled '2,024'. The text '枠内 IH:2,000' and '枠外 H:2,024' is written next to these lines. A note at the bottom right states: '*縦枠は正寸カットされていませんので現場にてカットしてください'.

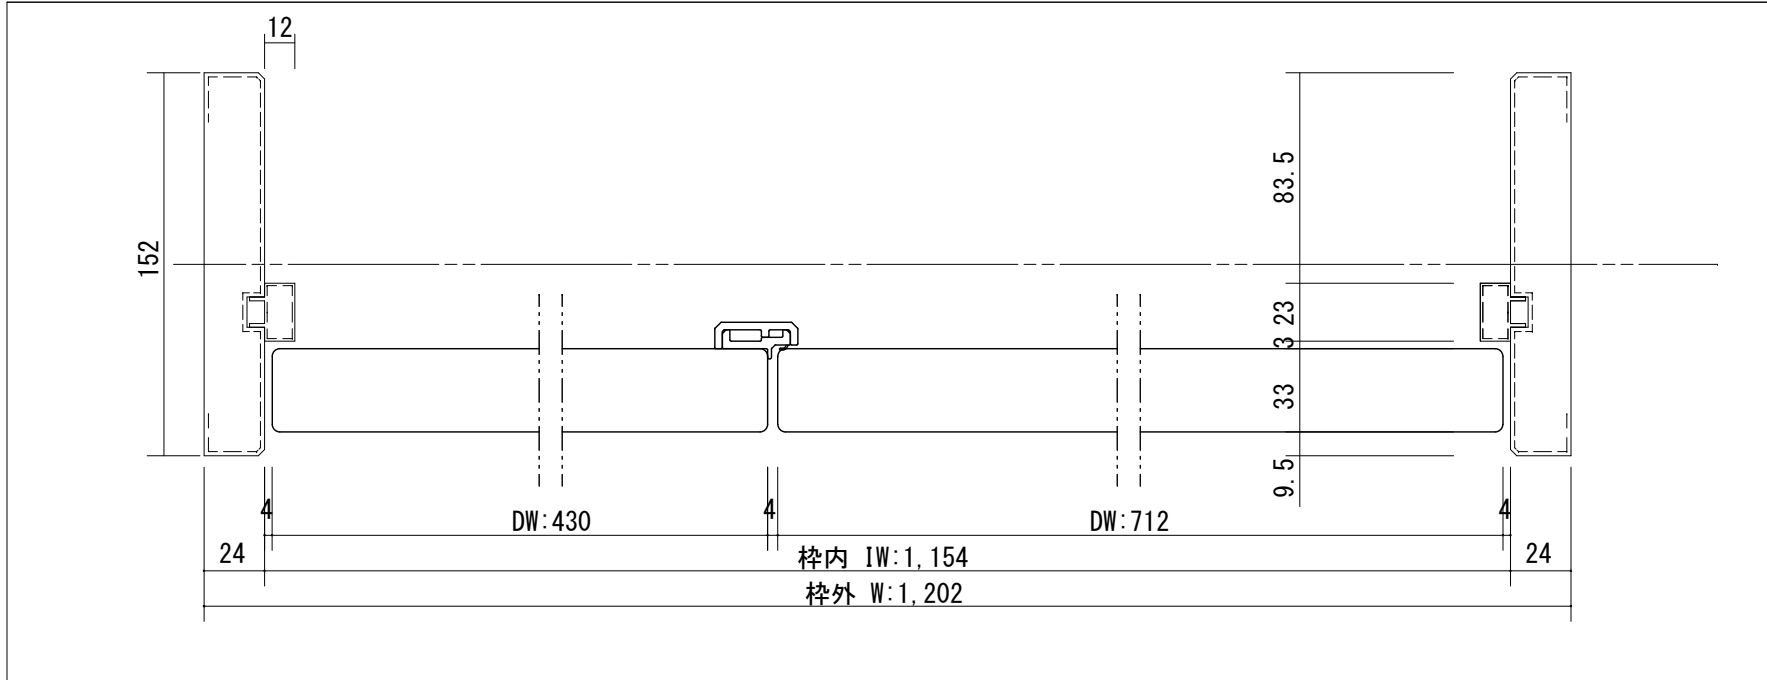

開口記号	備 考	建具幅 D W	内法 I W	枠外 W	建具高 D H	内法 I H	枠外高 H
		712・430	1154	1202	1985	2000	2024

正面図

部屋側

L R

廊下側

DW: 430 4 DW: 712 125 462 125

300 15 235

枠外H: 2,024

992.5 50 977.5


DH: 1,985

24 枠内IW: 1,154 24

枠外W: 1,202

251 251 33

A DH: 1,985

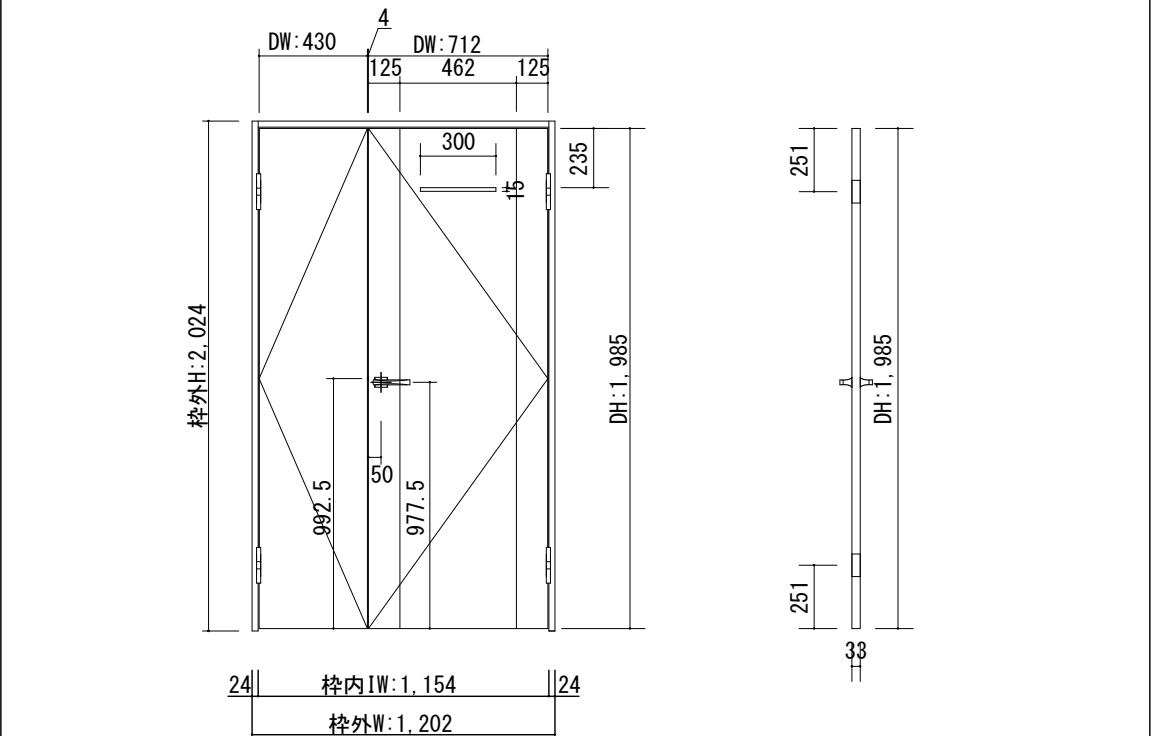

製品仕様欄

名称 / Title		親子ドア
扉	品番/親ドア	T1KDSN31□□
	品番/子ドア	T2KMAK91□□
	デザイン	DS・MA
	表面材	MDF/特殊化粧シート
	付属部材	丁番受け
ハンドル	品番	HDK001
枠	品番	T2YF5N11□□
		MDF/オレフィンシート
		羽根丁番・ラッチ受け・他

T i GRAN

第 1 版

改 定 履 歷 / History

承認

検 図

作成

縮 尺 / Scale

件 名 / Subject

制定日	2014. 04. 21
-----	--------------

改定日	
-----	--

断面図	正面図

1/3	1/30	
-----	------	--

正面図	図 番 /

1/30	種 別 /
------	-------

図 番 / No.

種 別 / Drawing

承認図