

断面図

The diagram illustrates a cross-section of a building structure. Key dimensions and levels are as follows:

- Top Section:** A horizontal dimension of 84 is shown between two vertical lines, with a 3-unit offset on each side.
- Vertical Dimensions:**
 - From the top of the structure to the top of the main wall: 5
 - From the top of the main wall to the top of the lower section: 12
 - From the top of the lower section to the top of the base: 6.5
 - From the top of the base to the top of the foundation: 33
 - From the top of the foundation to the top of the ground level: 23
 - From the top of the ground level to the top of the base: 18.5
- Levels:**
 - FL (Finish Level):** Indicated by a downward-pointing triangle at the top of the main wall.
 - DH: 1,985:** A horizontal line indicating a specific level.
- Structural Details:**
 - 枠内 IH: 2,000:** Internal frame height.
 - 枠外 H: 2,024:** External frame height.


*縦枠は正寸カットされていません
ので現場にてカットしてください

断面図

The diagram illustrates a cross-section of a building structure. Key dimensions and levels are as follows:

- Top Section:** A horizontal dimension of 84 is shown between two vertical lines, with a 3-unit offset on each side.
- Vertical Dimensions:**
 - From the top of the structure to the top of the main wall: 5
 - From the top of the main wall to the top of the lower section: 12
 - From the top of the lower section to the top of the base: 6.5
 - From the top of the base to the top of the foundation: 33
 - From the top of the foundation to the top of the ground level: 23
 - From the top of the ground level to the top of the base: 18.5
- Levels:**
 - FL (Finish Level):** Indicated by a downward-pointing triangle at the top of the main wall.
 - DH: 1,985:** A horizontal line indicating a specific level.
- Structural Details:**
 - 枠内 IH: 2,000:** Internal frame height.
 - 枠外 H: 2,024:** External frame height.

*縦枠は正寸カットされていません
ので現場にてカットしてください

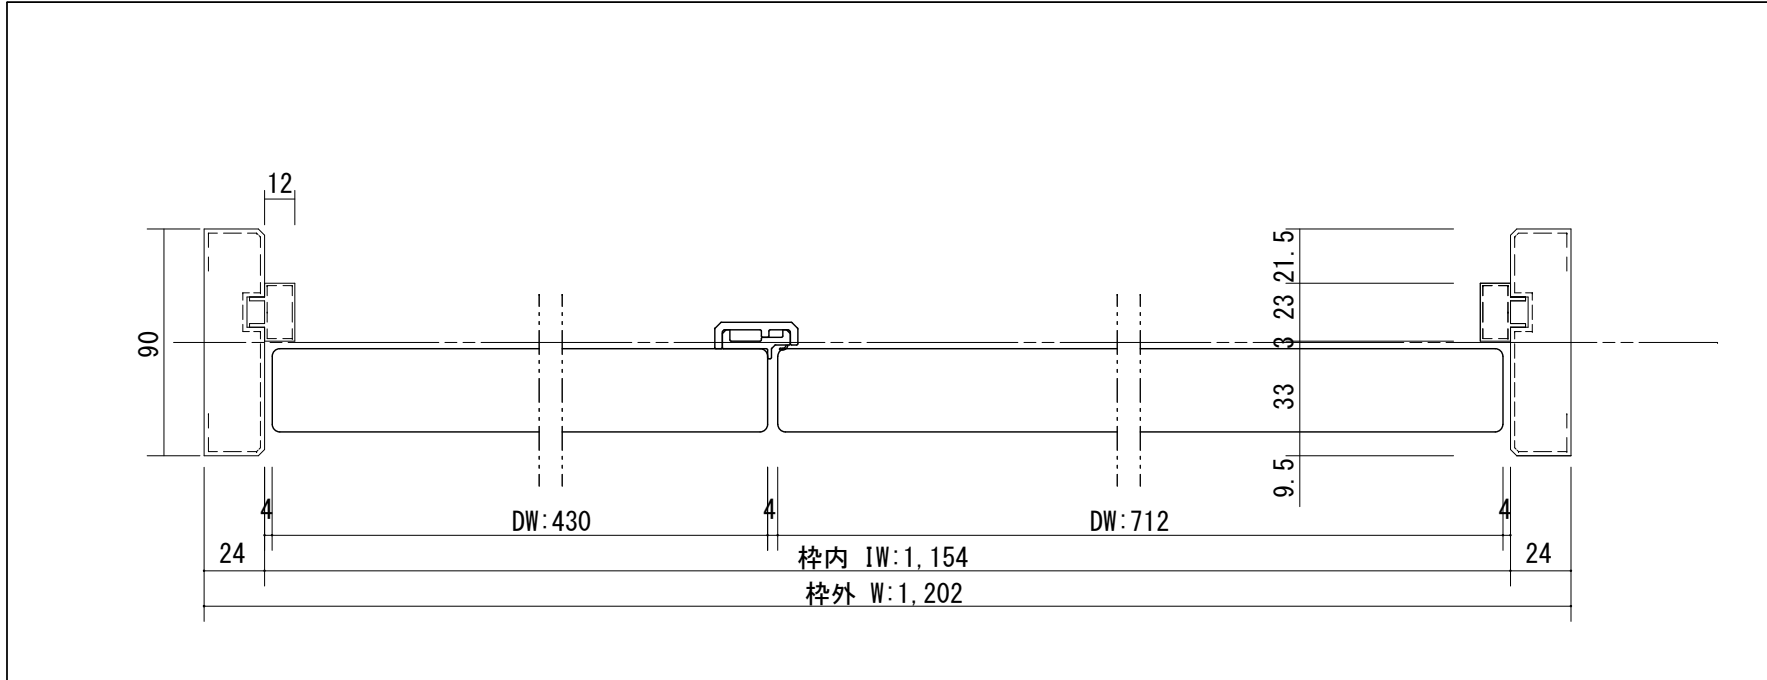

開口記号	備 考	建具幅 D W	内法 I W	枠外 W	建具高 D H	内法 I H	枠外高 H
		712・430	1154	1202	1985	2000	2024

正面図

部屋側

L R

廊下側

DW: 430 DW: 712

125 462 125

4

300

15

235

DH: 1, 985

982.5

50

977.5

24

枠内IW: 1, 154

枠外W: 1, 202

251

A

DH: 1, 985

33

製品仕様欄

名称 / Title		親子ドア
扉	品番/親ドア	T1KDSN31□□
	品番/子ドア	T2KMAK91□□
	デザイン	DS・MA
	表面材	MDF/特殊化粧シート
	付属部材	丁番受け
ハンドル	品番	HDK001
枠	品番	T2YF9N11□□
		MDF/オレフィンシート
		羽根丁番・ラッチ受け・他

T i GRAN

第 1 版

改 定 履 歷 / History

承認

検 図

作成

縮 尺 / Scale

件 名 / Subject

制定日	2014. 04. 21
-----	--------------

2014. 04. 21

改定日	
-----	--

断面図	正面図

图	正面图

図 番 / No.

種 別 / Drawing

承認図