


断面図

The diagram illustrates a cross-section of a building frame. Key dimensions include:

- Top Width:** 9 (left), 114~178調整可 (center), 9 (right).
- Left Side Dimensions:** 9.5 (top corner), 24(35) (top wall), 5 (middle wall), DH:1,985 (total height), FL (floor level), 12 3 10 (bottom section).
- Internal Vertical Dimensions:** 8.5 (left side), 33 (inner width), 3 (gap), 23 (inner width), 44.5 (outer width), 12 (inner gap).
- Right Side Dimensions:** 24 (top wall), 枠内 IH:2,000 (inner height), 枠外 H:2,039 (outer height), 15 (bottom wall).
- Bottom Dimensions:** 12.6 | 26.8 | 74.6 (top row), 6.5 | 39 | 68.5 (bottom row).

*縦枠は正寸カットされていませんので現場にてカットしてください

* (35) は2×4の場合

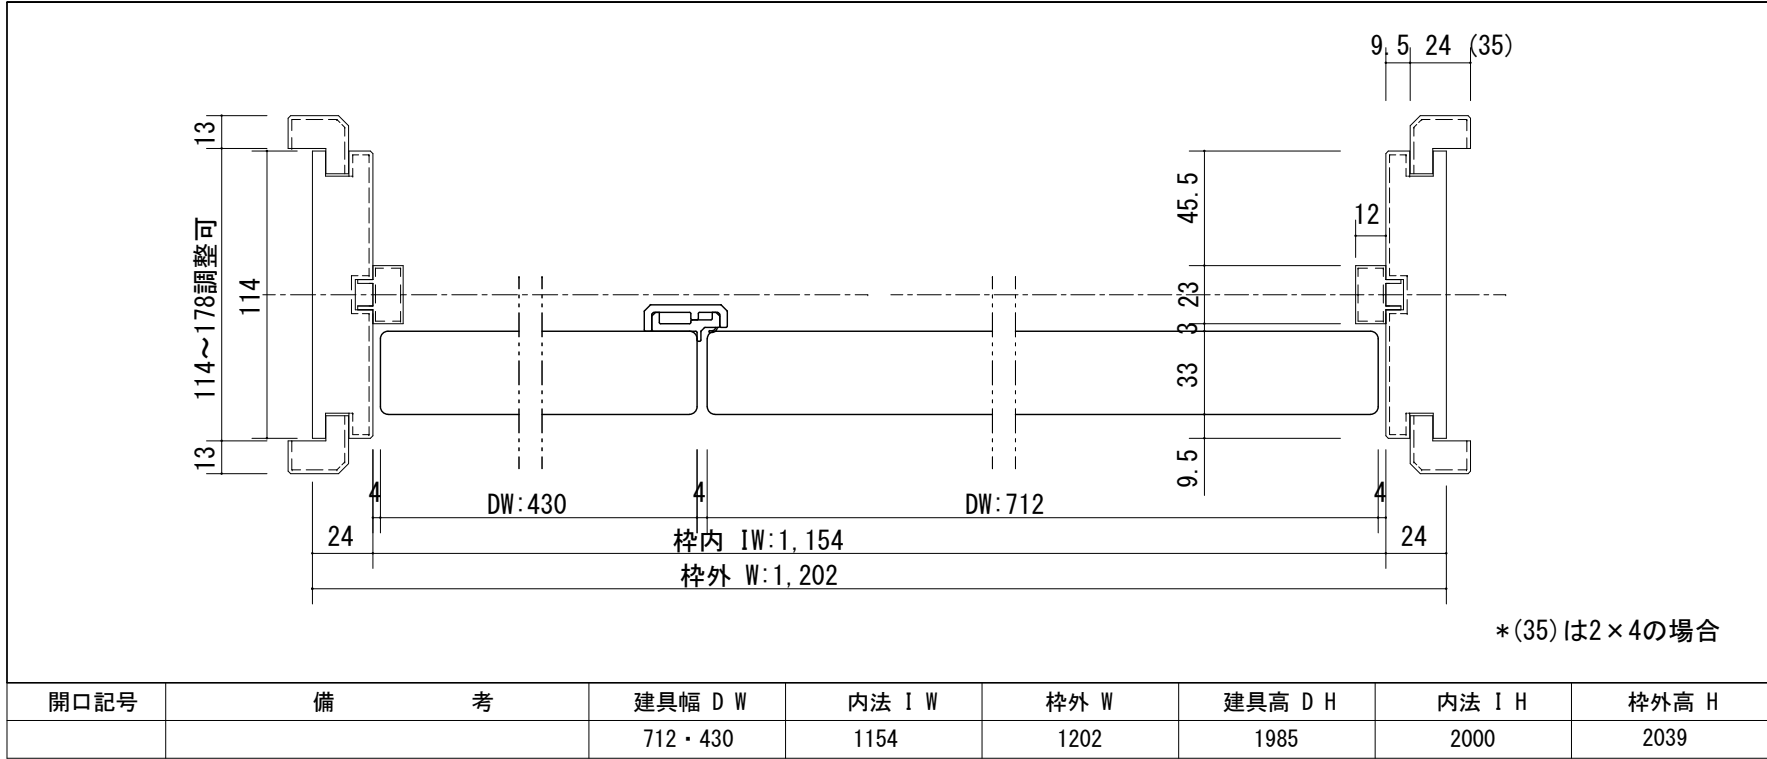

開口記号	備 考	建具幅 D W	内法 I W	枠外 W	建具高 D H	内法 I H	枠外高 H
		712・430	1154	1202	1985	2000	2039

正面図

部屋側

L R

廊下側

DW: 430 DW: 712

4

枠外H: 2,039

992.5

50

977.5

DH: 1,985

24

枠内IW: 1,154

枠外W: 1,202

251

A

DH: 1,985

251

33

製品仕様欄		
名称 / Title		親子ドア
扉	品番/親ドア	T1KMAN31□□
	品番/子ドア	T2KMAK91□□
	デザイン	MA・MA
	表面材	MDF/特殊化粧シート
	付属部材	丁番受け
ハンドル	品番	HDK001
枠	品番	T2YCGN11□□
		MDF/オレフィンシート
		羽根丁番・ラッチ受け・他
沓摺	品番	SW3□J

名称 / Title		親子ドア
扉	品番/親ドア	T1KMAN31□□
	品番/子ドア	T2KMAK91□□
	デザイン	MA・MA
	表面材	MDF/特殊化粧シート
	付属部材	丁番受け
ハンドル	品番	HDK001
枠	品番	T2YCGN11□□
		MDF/オレフィンシート
		羽根丁番・ラッチ受け・他
沓摺	品番	SW3□J

第 1 版	
制定日	2014. 04. 21
改定日	

改 定 履 歴 / History

承認

検 図	

作成	

縮 尺 / Scale	
断面図	正面図
1/3	1/30

件 名 / Subject
図 番 / No.
種 別 / Drawing

断面図	正面図
1/3	1/30

1/30

図 番 / No.
種 別 / Drawing

種 別 / Drawing

承認図