

断面図

The diagram illustrates the cross-section of a drainage structure. Key features and dimensions include:

- Top Dimensions:** A horizontal dimension of 108 is shown at the top, with 3-unit offsets on either side.
- Internal Structure:** The central part shows a vertical pipe or channel with a 12-unit wide opening at the top. Horizontal dimensions of 6.5, 33, 3, 23, and 42.5 are marked across the middle section.
- Vertical Dimensions:**
 - DH: 1,985** is the total height from the finished level (FL) to the top of the structure.
 - 枠内 IH: 2,000** is the internal height of the frame.
 - 枠外 H: 2,039** is the external height of the frame.
- Level Markers:**
 - FL** (Finished Level) is indicated by a triangle symbol on the left.
 - 12 3 10** is a vertical dimension on the left side.
 - 15** is a vertical dimension on the right side.
- Bottom Dimensions:** Horizontal dimensions at the base are 12.6, 26.8, and 74.6, with corresponding offsets of 6.5, 39, and 68.5.


*縦枠は正寸カットされていません
ので現場にてカットしてください

断面図

The diagram illustrates the cross-section of a drainage structure. Key features and dimensions include:

- Top Dimensions:** A horizontal dimension of 108 is shown at the top, with 3-unit offsets on either side.
- Internal Structure:** The central part shows a vertical pipe or channel with a top flange. A horizontal dimension of 12 is indicated for the top flange's thickness.
- Horizontal Dimensions (Centered):** 6.5, 33, 3, 23, and 42.5 are marked along a horizontal line through the center.
- Vertical Dimensions (Left):**
 - 5: Distance from the top flange to the center line.
 - DH: 1,985: Total depth from the finished level (FL) to the bottom of the structure.
 - 12, 3, 10: Vertical dimensions near the bottom left.
- Vertical Dimensions (Right):**
 - 24: Height of the top flange.
 - 枠内 IH: 2,000: Internal height from the bottom to the top flange.
 - 枠外 H: 2,039: External height from the bottom to the top flange.
 - 15: Height of the base layer.
- Bottom Dimensions:** 12.6, 26.8, and 74.6 are marked along the bottom edge, with 6.5, 39, and 68.5 below them.
- Level Marker:** FL (Finished Level) is indicated on the left side.

***縦枠は正寸カットされていませんので現場にてカットしてください**

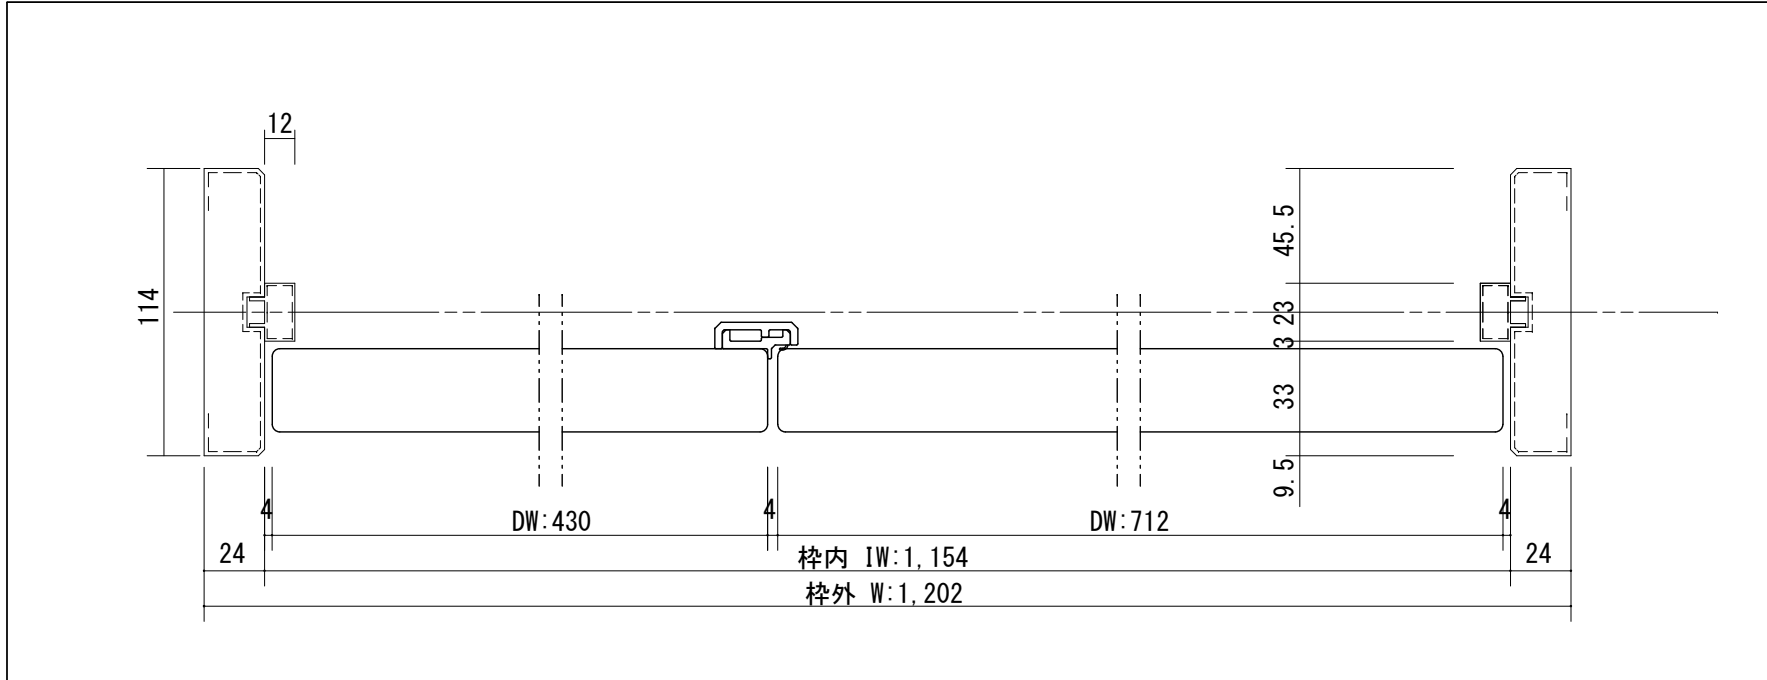

開口記号	備 考	建具幅 D W	内法 I W	枠外 W	建具高 D H	内法 I H	枠外高 H
		712・430	1154	1202	1985	2000	2039

正面図

部屋側

L R

廊下側

DW: 430 DW: 712
150 30 532

枠外H: 2,039

992.5 50 977.5

DH: 1,985

24 枠内IW: 1,154 24

枠外W: 1,202

251

A

DH: 1,985

251

33

製品仕様欄

名称 / Title		親子ドア
扉	品番/親ドア	T1KMDN31□□
	品番/子ドア	T2KMAK91□□
	デザイン	MD・MA
	表面材	MDF/特殊化粧シート
	付属部材	丁番受け
ハンドル	品番	HDK001
枠	品番	T2YF1N11□□
		MDF/オレフィンシート
		羽根丁番・ラッチ受け・他
沓摺	品番	SW3□J

T i GRAN

第 1 版

改定履歴 / History

承認

検 図

作成

縮 尺 / Scale

件 名 / Subject

制定日	2014. 04. 21
-----	--------------

改定日	
-----	--

断面図	正面図

1/3	1/30
-----	------

正面図	図 番 / No.

1/30	種 別 / Drawing
------	---------------

--

承認図