


断面図

The diagram illustrates a cross-section of a building structure. Key dimensions and components are labeled as follows:

- Top Dimensions:** 9, 114~178調整可 (Adjustable), 9.
- Left Side Dimensions:** 9.5, 24 (35), 5, 8.5, DH: 1,985, FL, 12, 3, 10.
- Internal Dimensions:** 33, 3, 23, 44.5, 12.
- Right Side Dimensions:** 24, 15, 枠内 IH: 2,000 (Internal frame height), 枠外 H: 2,039 (External frame height).
- Bottom Dimensions:** 12.6, 26.8, 74.6, 6.5, 39, 68.5.

***縦枠は正寸カットされていませんので現場にてカットしてください**
 (Vertical frame is not cut to standard dimensions, so please cut it on-site.)

***(35)は2×4の場合**
 (35) is for 2×4 case.

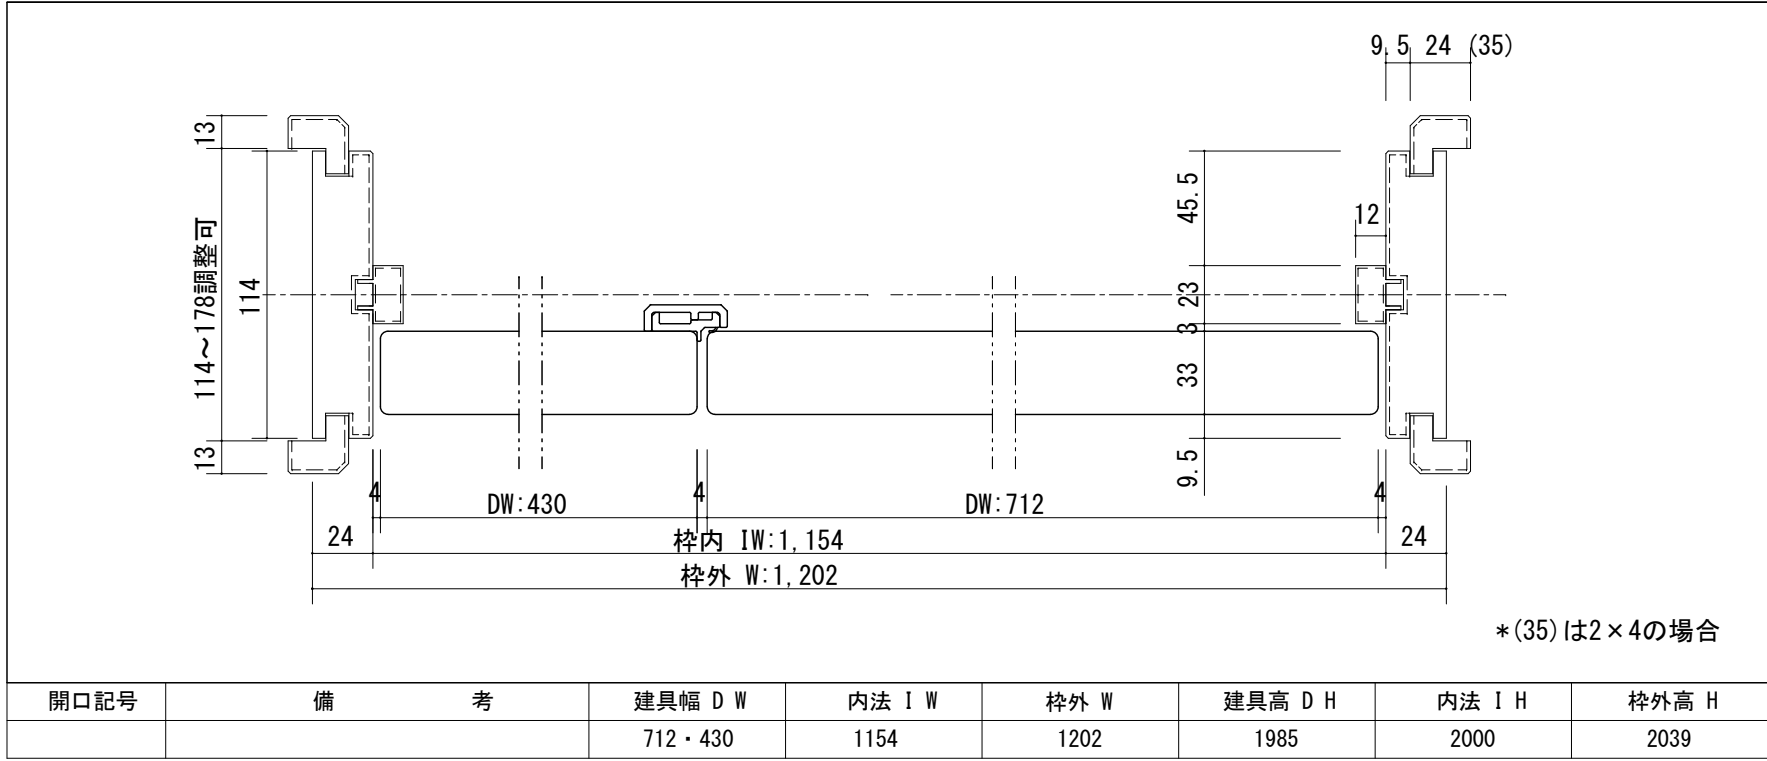

開口記号	備 考	建具幅 D W	内法 I W	枠外 W	建具高 D H	内法 I H	枠外高 H
		712・430	1154	1202	1985	2000	2039

正面図

部屋側

L R

廊下側

DW: 430 DW: 712

256 50 50 256

100

4

枠外H: 2,039

982.5

50

977.5

DH: 1,985

251

A

DH: 1,985

251

33

24

枠内IW: 1,154

24

枠外W: 1,202

製品仕様欄		
名称 / Title		親子ドア
扉	品番/親ドア	T1KMGN31□□
	品番/子ドア	T2KMAK91□□
	デザイン	MG・MA
	表面材	MDF/特殊化粧シート
	付属部材	丁番受け
ハンドル	品番	HDK001
枠	品番	T2YCGN11□□
		MDF/オレフィンシート
		羽根丁番・ラッチ受け・他
沓摺	品番	SW3□J

名称 / Title		親子ドア
扉	品番/親ドア	T1KMGN31□□
	品番/子ドア	T2KMAK91□□
	デザイン	MG・MA
	表面材	MDF/特殊化粧シート
	付属部材	丁番受け
ハンドル	品番	HDK001
枠	品番	T2YCGN11□□
		MDF/オレフィンシート
		羽根丁番・ラッチ受け・他
沓摺	品番	SW3□J

承認図

承認図