


断面図



*縦枠は正寸カットされていません
ので現場にてカットしてください

*(35)は2×4の場合

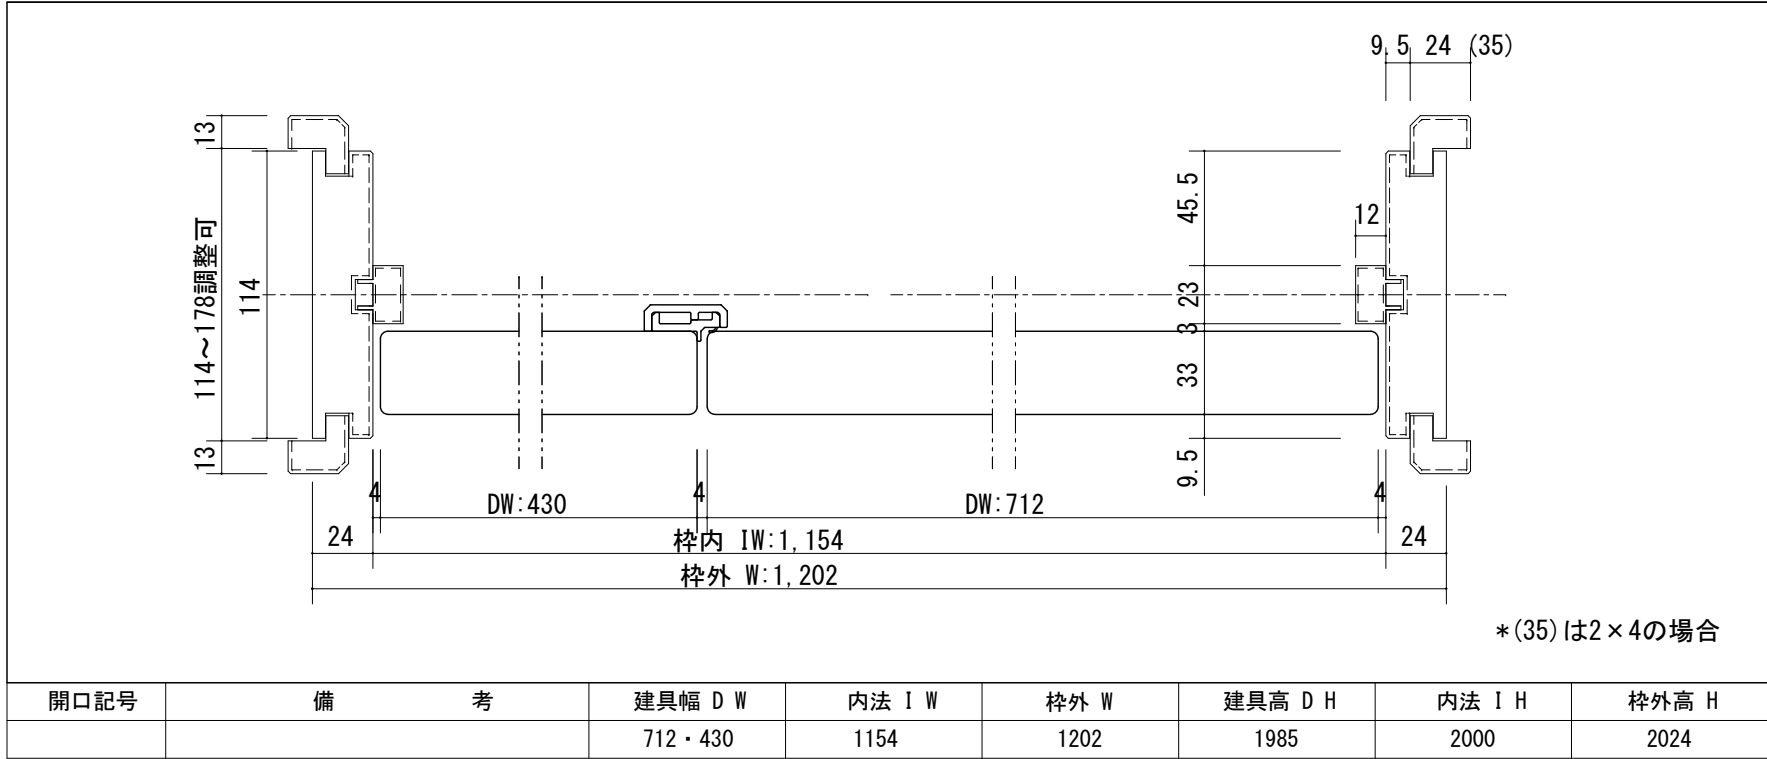

開口記号	備 考	建具幅 D W	内法 I W	枠外 W	建具高 D H	内法 I H	枠外高 H
		712・430	1154	1202	1985	2000	2024

正面図

部屋側

L R

廊下側

DW: 430 DW: 712

256 50 50 256

100

4

枠外H: 2,024

982.5

50

977.5

DH: 1,985

24 枠内IW: 1,154 24

枠外W: 1,202

251

A

DH: 1,985

251

33

製品仕様欄		
名称 / Title		親子ドア
扉	品番/親ドア	T1KMGN31□□
	品番/子ドア	T2KMAK91□□
	デザイン	MG・MA
	表面材	MDF/特殊化粧シート
	付属部材	丁番受け
ハンドル	品番	HDK001
枠	品番	T2YCGN11□□
		MDF/オレフィンシート
		羽根丁番・ラッチ受け・他

名称 / Title		親子ドア
扉	品番/親ドア	T1KMGN31□□
	品番/子ドア	T2KMAK91□□
	デザイン	MG・MA
	表面材	MDF/特殊化粧シート
	付属部材	丁番受け
ハンドル	品番	HDK001
枠	品番	T2YCGN11□□
		MDF/オレフィンシート
		羽根丁番・ラッチ受け・他

第 1 版	
制定日	2014. 04. 21
改定日	

改 定 履 歴 / History

承認

検 図	

縮 尺 / Scale	
断面図	正面図
1/3	1/30

件 名 / Subject
図 番 / No.
種 別 / Drawing

断面図	正面図
1/3	1/30

図 番 / No.
種 別 / Drawing

種 別 / Drawing

承認図
