

断面図

The diagram shows a cross-section of a structure with a central vertical axis. The top horizontal dimension is 108, with 3 on either side. The top vertical dimension is 24. The main body has a width of 42.5, with 6.5 on the left and 33 on the right. The height is divided into two sections: 1H:2,000 (inner) and H:2,024 (outer). The total height is 1,985. The bottom is labeled FL. A note at the bottom right states: *縦枠は正寸カットされていませんので現場にてカットしてください

3 108 3

5

12

6.5 33 3 23 42.5

DH: 1,985

24

枠内 1H: 2,000

枠外 H: 2,024

10

FL

*縦枠は正寸カットされていません
ので現場にてカットしてください

断面図

The diagram shows a cross-section of a structure with a central vertical axis. The top horizontal dimension is 108, with 3 on either side. The top vertical dimension is 24. The main body has a width of 42.5, with 6.5 on the left and 33 on the right. The height is divided into two sections: 1H:2,000 (inner) and H:2,024 (outer). The total height is 1,985. The bottom is labeled FL. A note at the bottom right states: *縦枠は正寸カットされていませんので現場にてカットしてください

3 108 3

5

12

6.5 33 3 23 42.5

DH: 1,985

24


枠内 1H: 2,000

枠外 H: 2,024

10

FL

*縦枠は正寸カットされていません
ので現場にてカットしてください

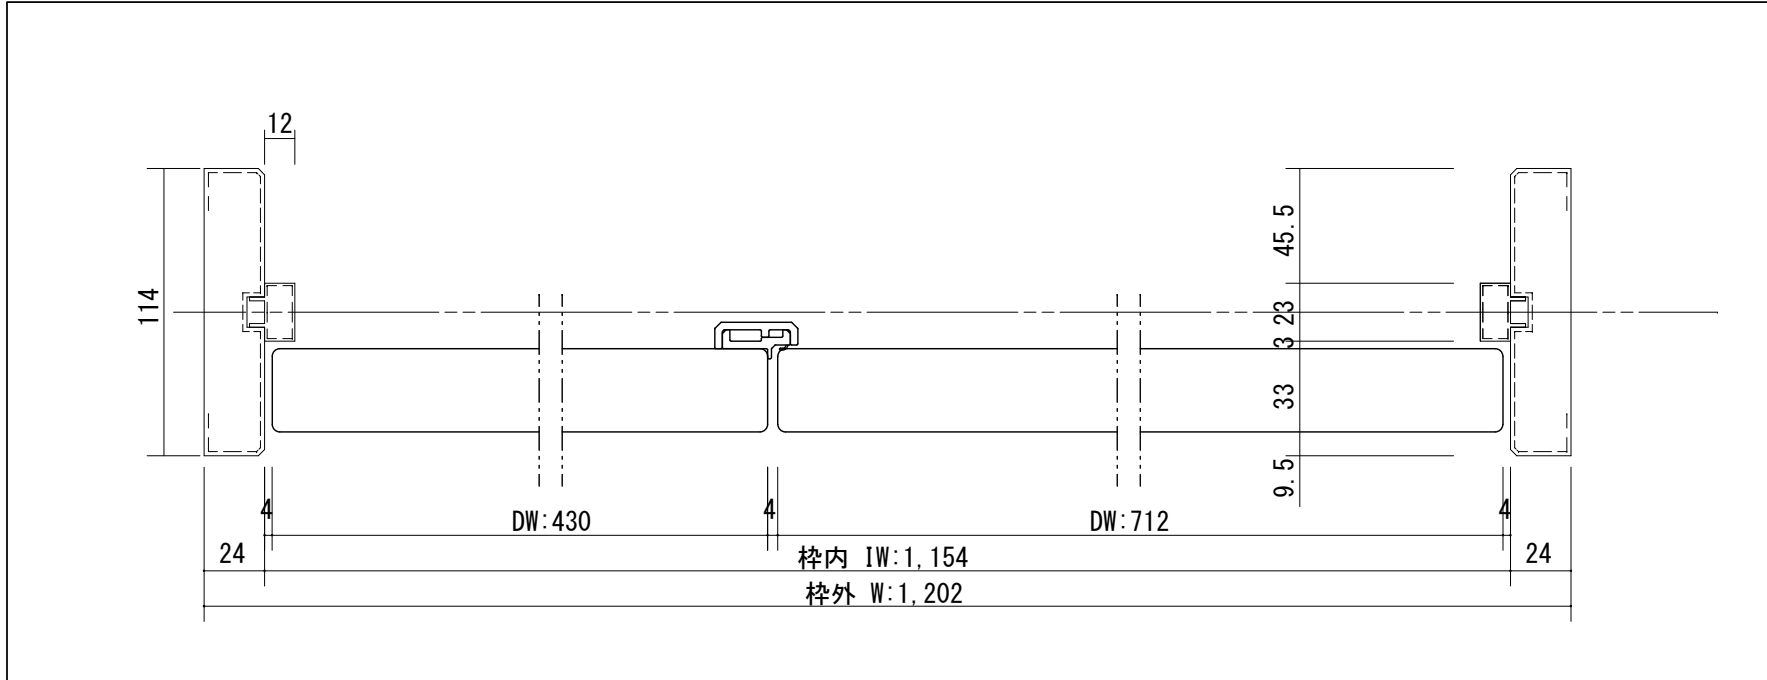

開口記号	備 考	建具幅 D W	内法 I W	枠外 W	建具高 D H	内法 I H	枠外高 H
		712・430	1154	1202	1985	2000	2024

正面図

部屋側

L R

廊下側

DW: 430 DW: 712

256 50 50 256

100

4

枠外H: 2,024

982.5

50

977.5

DH: 1,985

24 枠内IW: 1,154 24

枠外W: 1,202

251

A

DH: 1,985

251

33

製品仕様欄

名称 / Title		親子ドア
扉	品番/親ドア	T1KMGN31□□
	品番/子ドア	T2KMAK91□□
	デザイン	MG・MA
	表面材	MDF/特殊化粧シート
	付属部材	丁番受け
ハンドル	品番	HDK001
枠	品番	T2YF1N11□□
		MDF/オレフィンシート
		羽根丁番・ラッチ受け・他

T i GRAN

第 1 版

改 定 履 歷 / History

承認

検 図

作成

縮 尺 / Scale

件 名 / Subject

制定日	2014. 04. 21
-----	--------------

改定日	
-----	--

断面図	正面図

1/3	1/30	
-----	------	--

正面図	図 番 / No.

1/30	種 別 / Drawing
------	---------------

--	--

承認図