


断面図

The diagram illustrates a cross-section of a building structure. Key dimensions and components are labeled as follows:

- Top Section:** A horizontal dimension of 114~178 is labeled as "調整可" (Adjustable). The total width of the top section is 9.
- Left Side Dimensions:**
 - 9.5 (Total height of the top section)
 - 24 (35) (Height of the top section, with a note that (35) is for 2x4 cases)
 - 5 (Height of the middle section)
 - 8.5 (Height of the bottom section)
 - 10 (Height of the base section)
 - FL (Floor Level)
- Right Side Dimensions:**
 - 24 (Height of the top section)
 - 24 (Height of the middle section)
 - 24 (Height of the bottom section)
- Internal Dimensions:**
 - 33 (Width of the middle section)
 - 3 (Width of the bottom section)
 - 23 (Width of the bottom section)
 - 44.5 (Width of the bottom section)
 - 12 (Width of the bottom section)
- Other Labels:**
 - DH: 1, 985 (Distance from floor level to the top of the middle section)
 - 枠内 IH: 2, 000 (Internal frame height)
 - 枠外 H: 2, 024 (External frame height)

*縦枠は正寸カットされていませんので現場にてカットしてください

* (35) は2×4の場合

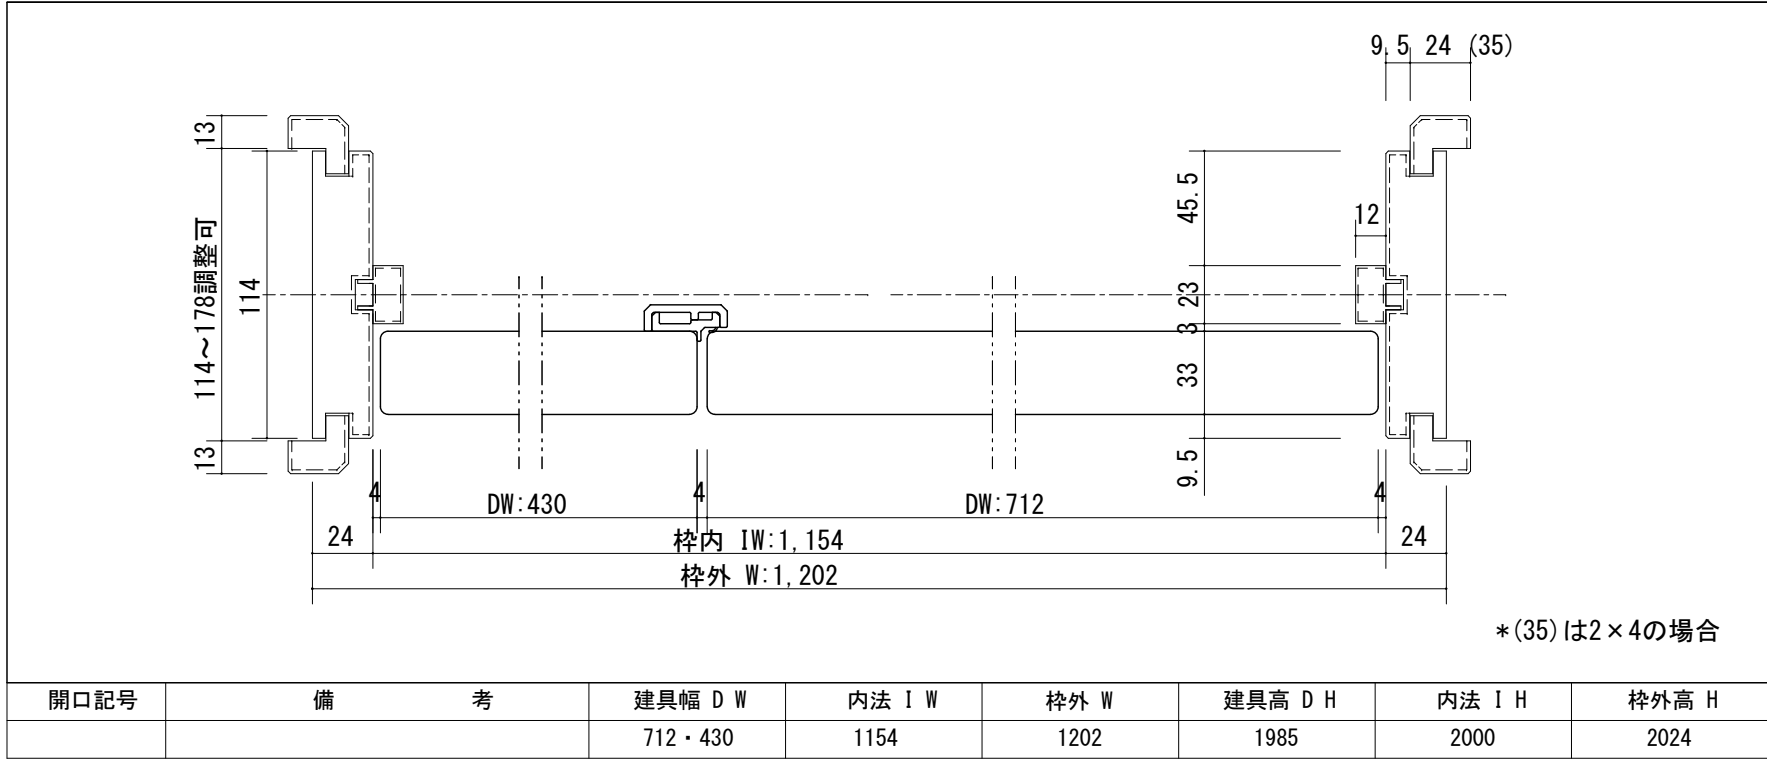

正面図

部屋側

L R

廊下側

DW: 430 DW: 712
296 120 296

枠外H: 2,024

992.5 50 977.5

545 120 240 120 240 120 240 120 240 120 240
DH: 1,985

24 枠内IW: 1,154 24
枠外W: 1,202

251 251 33

A DH: 1,985

名称 / Title		親子ドア
扉	品番/親ドア	T1KMHN31□□
	品番/子ドア	T2KMAK91□□
	デザイン	MH・MA
	表面材	MDF/特殊化粧シート
	付属部材	丁番受け
ハンドル	品番	HDK001
枠	品番	T2YCGN11□□
		MDF/オレフィンシート
		羽根丁番・ラッチ受け・他