



断面図

The diagram illustrates a cross-section of a building structure. Key dimensions and levels are as follows:

- Top Dimensions:** 3, 146, 3 (horizontal distance from centerline to outer edge).
- Vertical Dimensions:**
 - 5 (top section height)
 - 12 (top section width)
 - 6.5, 33, 3, 23, 80.5 (horizontal dimensions from centerline to various structural points)
 - 24 (height from top of structure to top of wall)
 - 15 (height from top of structure to top of wall)
- Levels:**
 - FL (Finish Level) indicated by a triangle symbol.
 - 12.3 (level at top of structure)
 - 10 (level at top of wall)
- Structural Details:**
 - Top section: 12.6, 26.8, 112.6 (horizontal dimensions from centerline to various structural points).
 - Bottom section: 6.5, 39, 106.5 (horizontal dimensions from centerline to various structural points).
- Notes:**
 - DH: 1, 985 (vertical distance from top of structure to top of wall).
 - 枠内 IH: 2, 000 (inner frame height).
 - 枠外 H: 2, 039 (outer frame height).
 - *縦枠は正寸カットされていませんので現場にてカットしてください (Vertical frame is not cut to full size, so please cut it on-site).

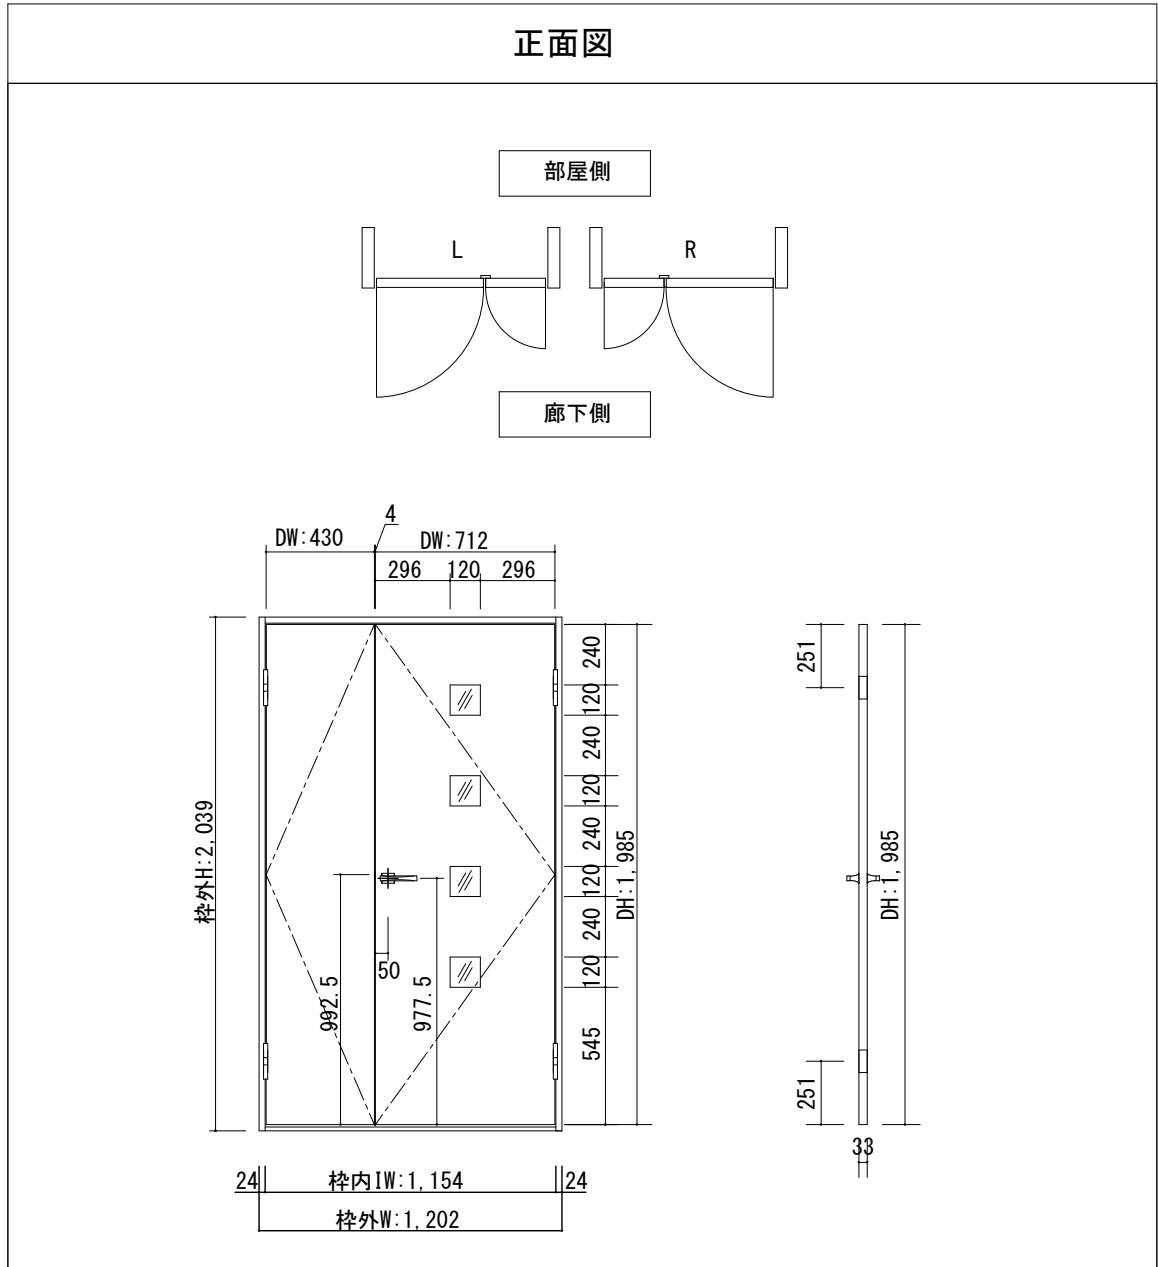

名称 / Title		親子ドア
扉	品番/親ドア	T1KMHN31□□
	品番/子ドア	T2KMAK91□□
	デザイン	MH・MA
	表面材	MDF/特殊化粧シート
	付属部材	丁番受け
ハンドル	品番	HDK001
枠	品番	T2YF5N11□□
		MDF/オレフィンシート
		羽根丁番・ラッチ受け・他
沓摺	品番	SW3□J

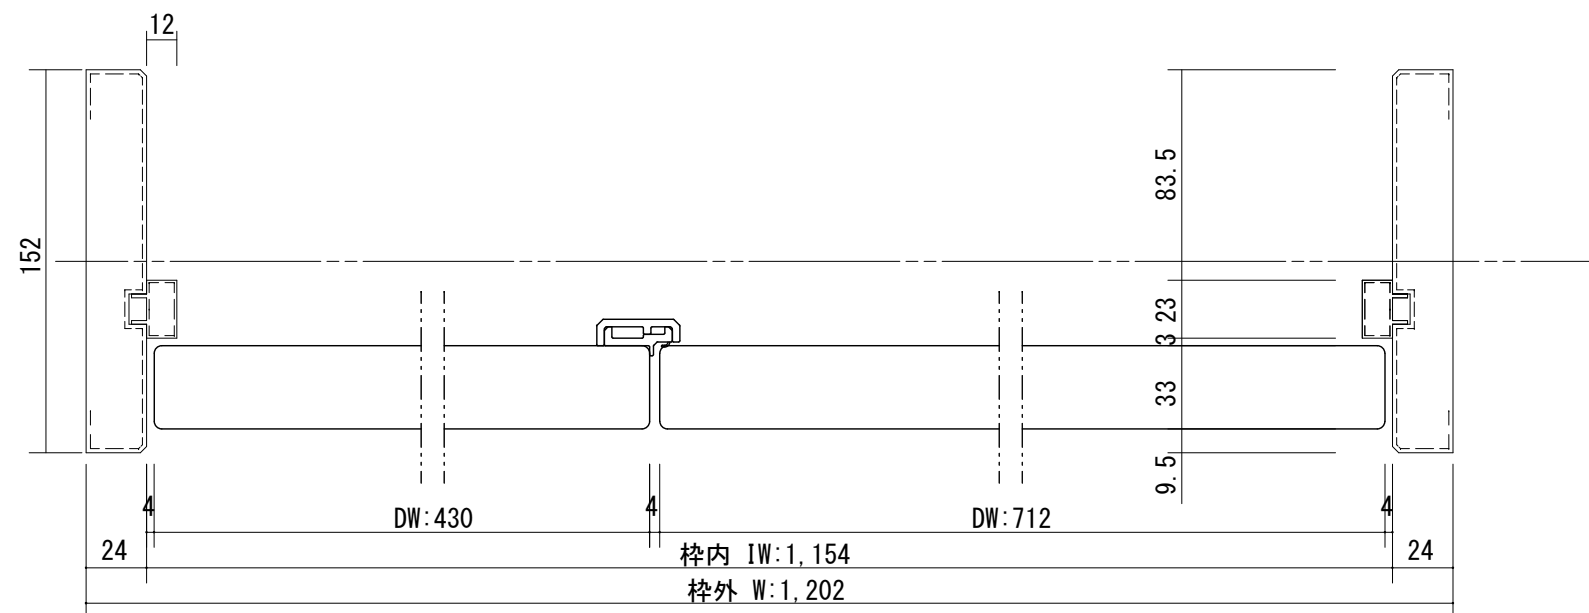

開口記号	備 考	建具幅 D W	内法 I W	枠外 W	建具高 D H	内法 I H	枠外高 H
		712・430	1154	1202	1985	2000	2039

T i GRAN

第 1 版		改 定 履 歴 / History	承 認	検 図	作 成	縮 尺 / Scale		件 名 / Subject	
制定日	2014. 04. 21					断面図	正面図	図 番 / No.	
改定日						1/3	1/30	種 別 / Drawing	承認図