






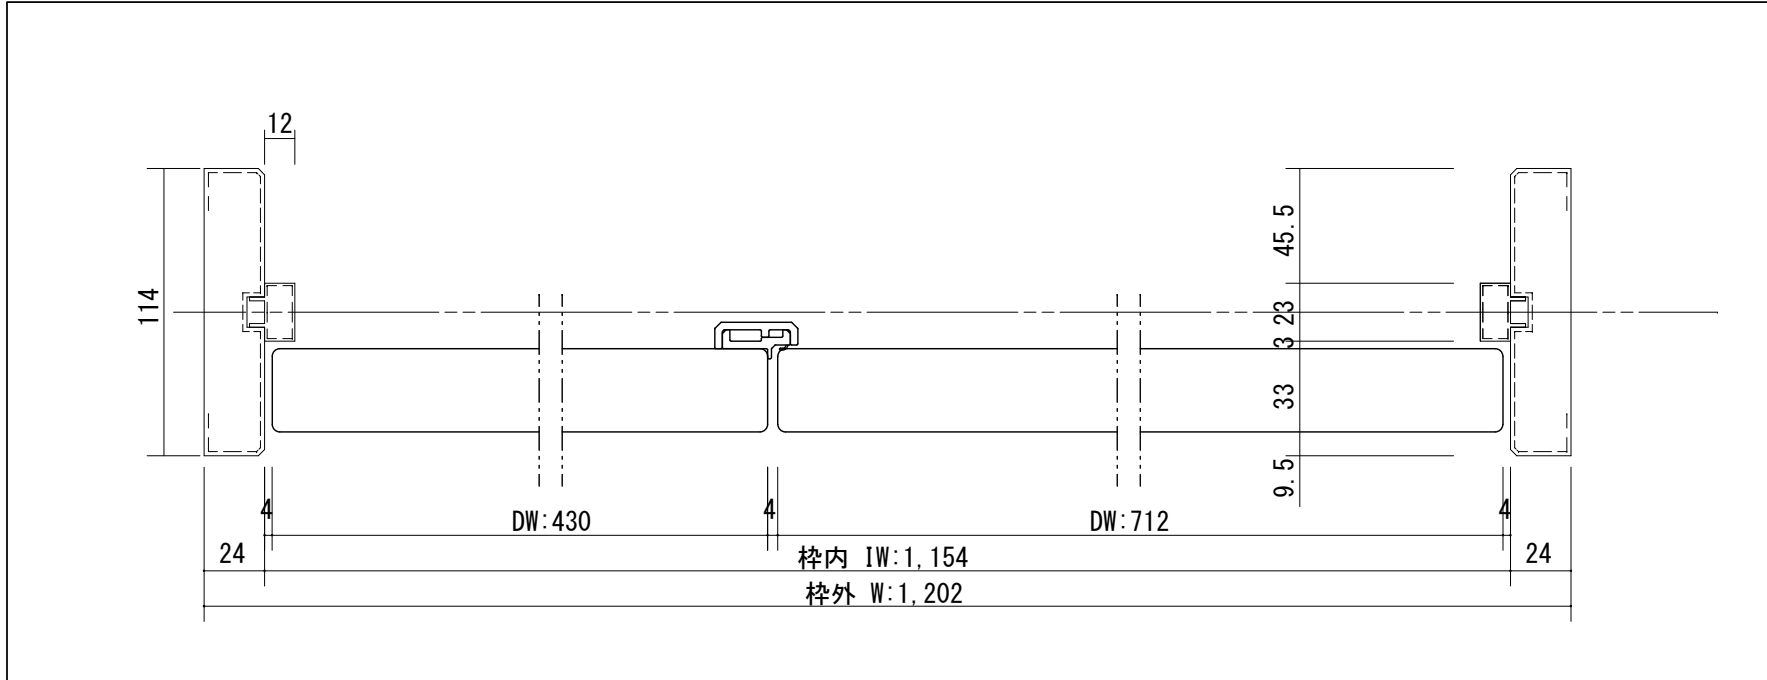

開口記号	備 考	建具幅 D W	内法 I W	枠外 W	建具高 D H	内法 I H	枠外高 H
		712・430	1154	1202	1985	2000	2024

正面図

部屋側

L R

廊下側

DW: 430 DW: 712

296 120 296

枠外H: 2,024

982.5 50 977.5

545 120 240 120 240 120 240 120 240 120 240

DH: 1,985

24 枠内IW: 1,154 24

枠外W: 1,202

251

A

DH: 1,985

33

製品仕様欄

名称 / Title		親子ドア
扉	品番/親ドア	T1KMIN31□□
	品番/子ドア	T2KMAK91□□
	デザイン	MI・MA
	表面材	MDF/特殊化粧シート
	付属部材	丁番受け
ハンドル	品番	HDK001
枠	品番	T2YF1N11□□
		MDF/オレフィンシート
		羽根丁番・ラッチ受け・他

第 1 版

改 定 履 歷 / History

承認

検 図

作成

縮 尺 / Scale

件 名 / Subject

制定日	2014. 04. 21
-----	--------------

改定日	
-----	--

断面図	正面図

$1/3$	$1/30$
-------	--------

図 番 / No.

種 別 / Drawing

承認図