

断面図

The diagram illustrates a cross-section of a building structure. Key dimensions and levels are as follows:

- Top Dimensions:** A horizontal dimension of 146 is shown at the top, flanked by two vertical lines, each labeled with the number 3.
- Vertical Dimensions:**
 - A vertical dimension of 5 is shown on the left side, corresponding to a horizontal line.
 - A vertical dimension of 12 is shown on the right side, corresponding to a horizontal line.
 - A vertical dimension of 24 is shown on the right side, corresponding to a horizontal line.
 - A vertical dimension of 6.5 is shown on the left side, corresponding to a horizontal line.
 - A vertical dimension of 33 is shown on the left side, corresponding to a horizontal line.
 - A vertical dimension of 3 is shown on the left side, corresponding to a horizontal line.
 - A vertical dimension of 23 is shown on the left side, corresponding to a horizontal line.
 - A vertical dimension of 80.5 is shown on the right side, corresponding to a horizontal line.
- Levels:**
 - The level is marked as **FL** (Floor Level) with a downward-pointing triangle symbol.
 - The level is marked as **10** with a downward-pointing triangle symbol.
 - The level is marked as **DH: 1, 985** (Differential Height) with a downward-pointing triangle symbol.
 - The level is marked as **10** with a downward-pointing triangle symbol.
- Structural Elements:**
 - A vertical line is labeled **枠内 IH: 2, 000** (Internal Frame IH: 2, 000).
 - A vertical line is labeled **枠外 H: 2, 024** (External Frame H: 2, 024).


*縦枠は正寸カットされていませんので現場にてカットしてください

断面図

The diagram illustrates a cross-section of a building structure. Key dimensions and levels are as follows:

- Top Dimensions:** A horizontal dimension of 146 is shown at the top, flanked by two vertical lines, each labeled with the number 3.
- Vertical Dimensions:**
 - A vertical dimension of 5 is shown on the left side, corresponding to a horizontal line.
 - A vertical dimension of 12 is shown on the right side, corresponding to a horizontal line.
 - A vertical dimension of 24 is shown on the right side, corresponding to a horizontal line.
 - A vertical dimension of 6.5 is shown on the left side, corresponding to a horizontal line.
 - A vertical dimension of 33 is shown on the left side, corresponding to a horizontal line.
 - A vertical dimension of 3 is shown on the left side, corresponding to a horizontal line.
 - A vertical dimension of 23 is shown on the left side, corresponding to a horizontal line.
 - A vertical dimension of 80.5 is shown on the right side, corresponding to a horizontal line.
- Levels:**
 - The level is marked as **FL** (Floor Level) with a downward-pointing triangle.
 - The level is marked as **10** with a downward-pointing triangle.
 - The level is marked as **DH: 1, 985** (Differential Height) with a downward-pointing triangle.
 - The level is marked as **10** with a downward-pointing triangle.
- Structural Elements:**
 - A central vertical line represents the main structural axis.
 - A horizontal line is labeled **枠内 IH: 2, 000** (Internal Frame IH: 2, 000).
 - A horizontal line is labeled **枠外 H: 2, 024** (External Frame H: 2, 024).

*縦枠は正寸カットされていませんので現場にてカットしてください

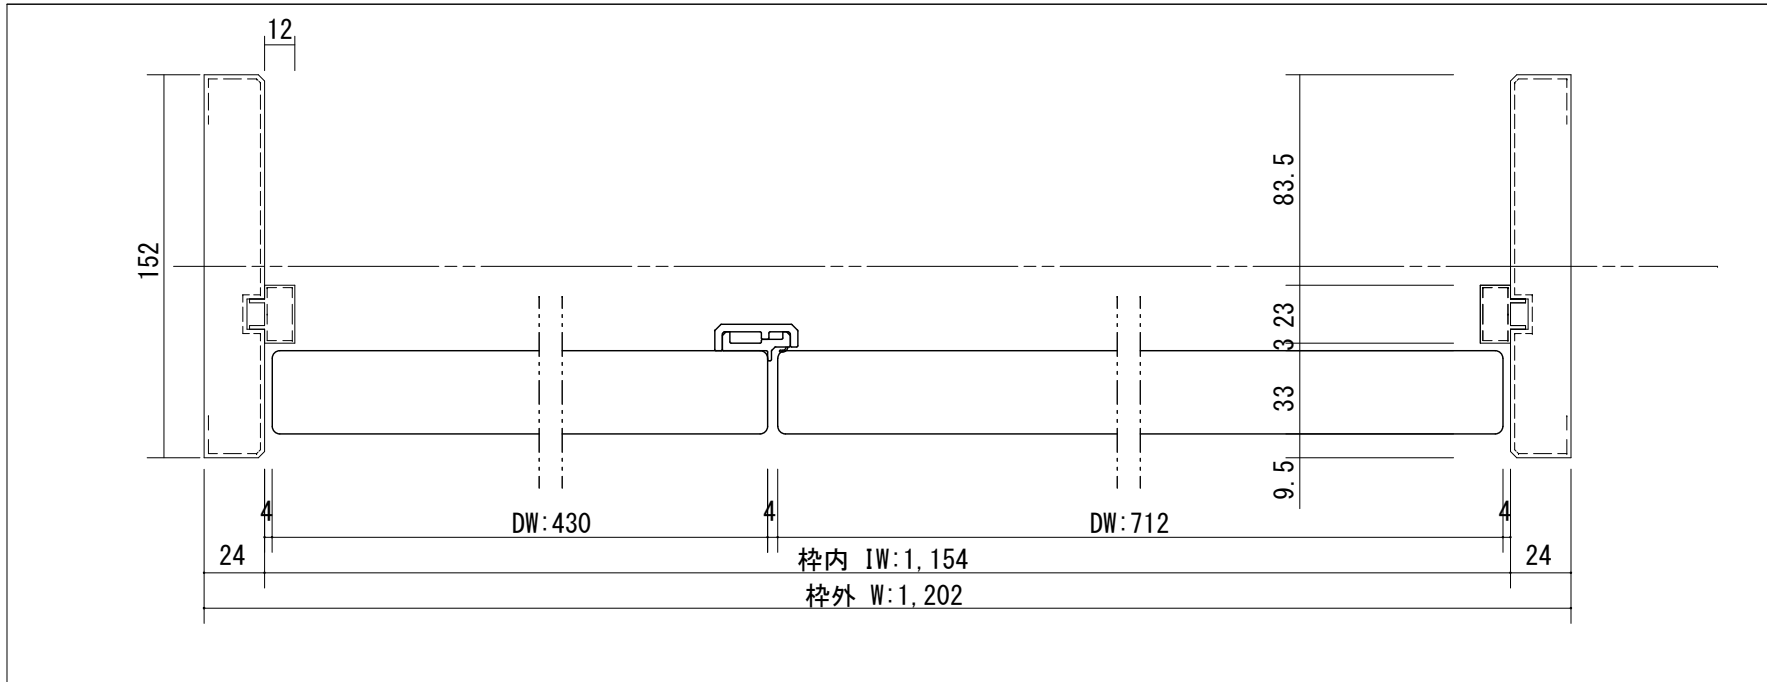

開口記号	備 考	建具幅 D W	内法 I W	枠外 W	建具高 D H	内法 I H	枠外高 H
		712・430	1154	1202	1985	2000	2024

正面図

部屋側

L R

廊下側

DW: 430 DW: 712

95 95

16 52 52 52 52 16

枠外H: 2,024

982.5 50 977.5

DH: 1,985

24 枠内IW: 1,154 24

枠外W: 1,202

251

A

DH: 1,985

251

33

製品仕様欄

名称 / Title		親子ドア
扉	品番/親ドア	T1KMJN31□□
	品番/子ドア	T2KMAK91□□
	デザイン	MJ・MA
	表面材	MDF/特殊化粧シート
	付属部材	丁番受け

ハンドル	品番	HDK001
------	----	--------

枠	品番	T2YF5N11□□
		MDF/オレフィンシート
		羽根丁番・ラッチ受け・他

T i GRAN

第 1 版

改 定 履 歷 / History

承認

検 図

作成

縮 尺 / Scale

件 名 / Subject

制定日	2014. 04. 21
-----	--------------

改定日	
-----	--

断面図	正面図

断面図	正面図

1/3	1/30
-----	------

1/3	1/30
-----	------

図 番 / No.

種 別 / Drawing

承認図