


断面図


The diagram illustrates a cross-section of a building structure. Key dimensions and levels are as follows:

- Top Dimensions:** 3, 166, 3 (horizontal distance from centerline to outer edge).
- Vertical Dimensions:**
 - 5 (height of top section)
 - 12 (height of middle section)
 - 6.5 (height of bottom section)
 - 33 (width of middle section)
 - 3 (width of middle section)
 - 23 (width of middle section)
 - 100.5 (width of middle section)
 - 24 (height of bottom section)
 - 15 (height of bottom section)
- Levels:**
 - FL (Finish Level)
 - 12.3 (Level 12.3)
 - 10 (Level 10)
 - 12.6 (Level 12.6)
 - 6.5 (Level 6.5)
 - 26.8 (Level 26.8)
 - 132.6 (Level 132.6)
 - 126.5 (Level 126.5)
- Other Dimensions:**
 - DH: 1,985 (Distance between levels 12.3 and 10)
 - 12.6 (Distance between levels 12.6 and 6.5)
 - 6.5 (Distance between levels 6.5 and 26.8)
 - 39 (Distance between levels 26.8 and 132.6)
 - 132.6 (Distance between levels 132.6 and 126.5)
 - 126.5 (Distance between levels 126.5 and 12.6)

*縦枠は正寸カットされていませんので現場にてカットしてください

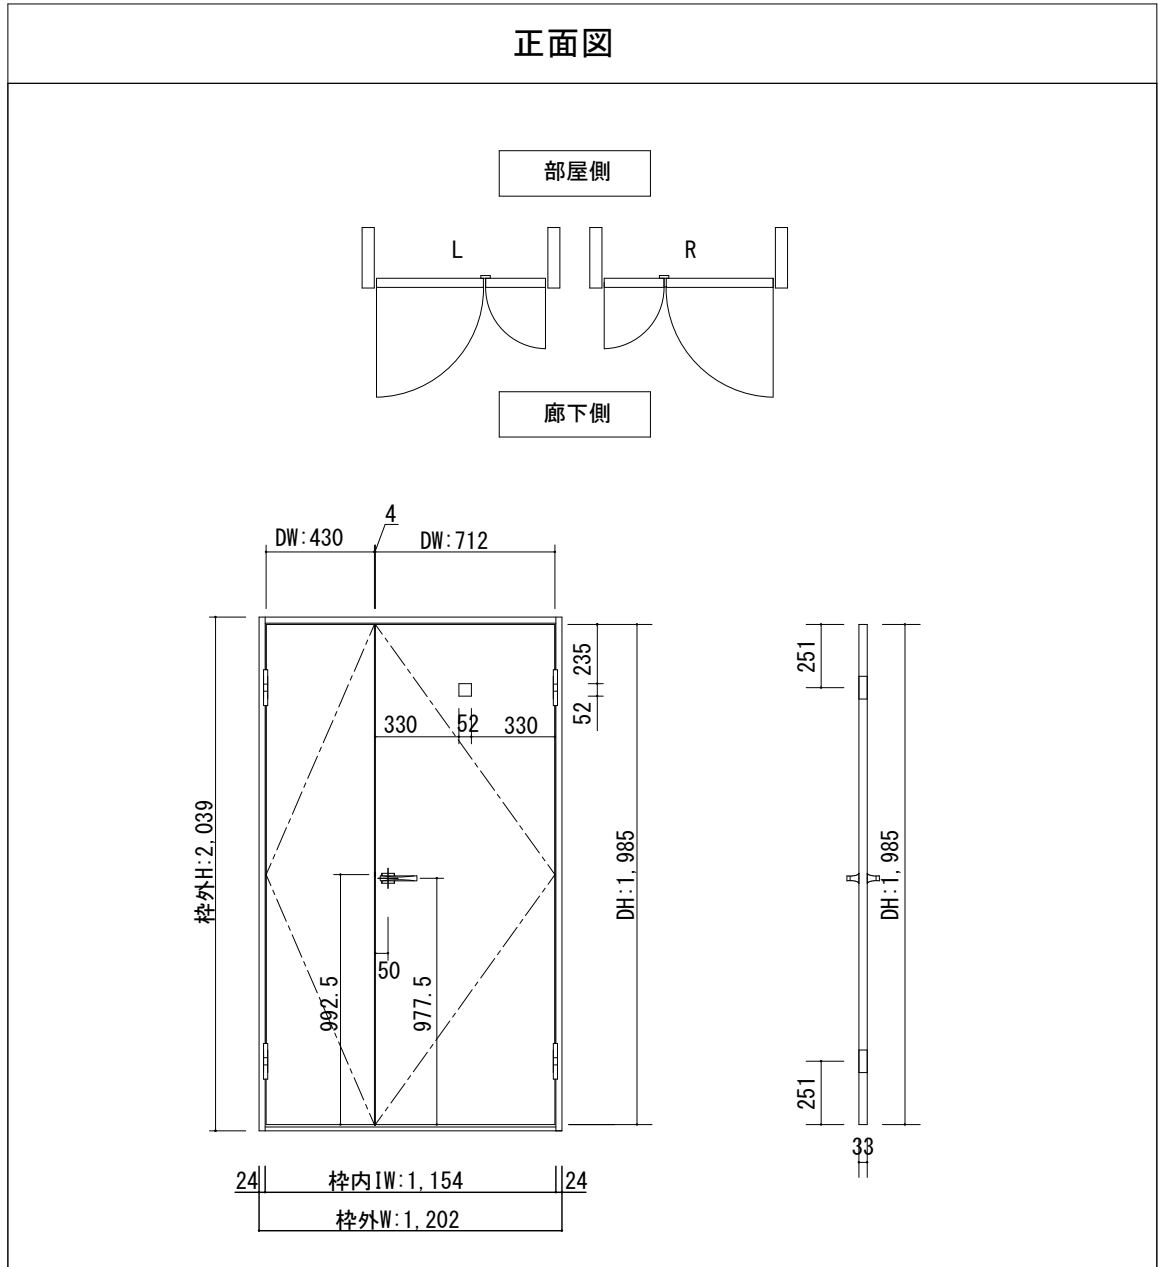

名称 / Title		親子ドア
扉	品番/親ドア	T1KMTN31□□
	品番/子ドア	T2KMAK91□□
	デザイン	MT・MA
	表面材	MDF/特殊化粧シート
	付属部材	丁番受け
ハンドル	品番	HDK001
枠	品番	T2YF7N11□□
		MDF/オレフィンシート
		羽根丁番・ラッチ受け・他
沓摺	品番	SW3□J

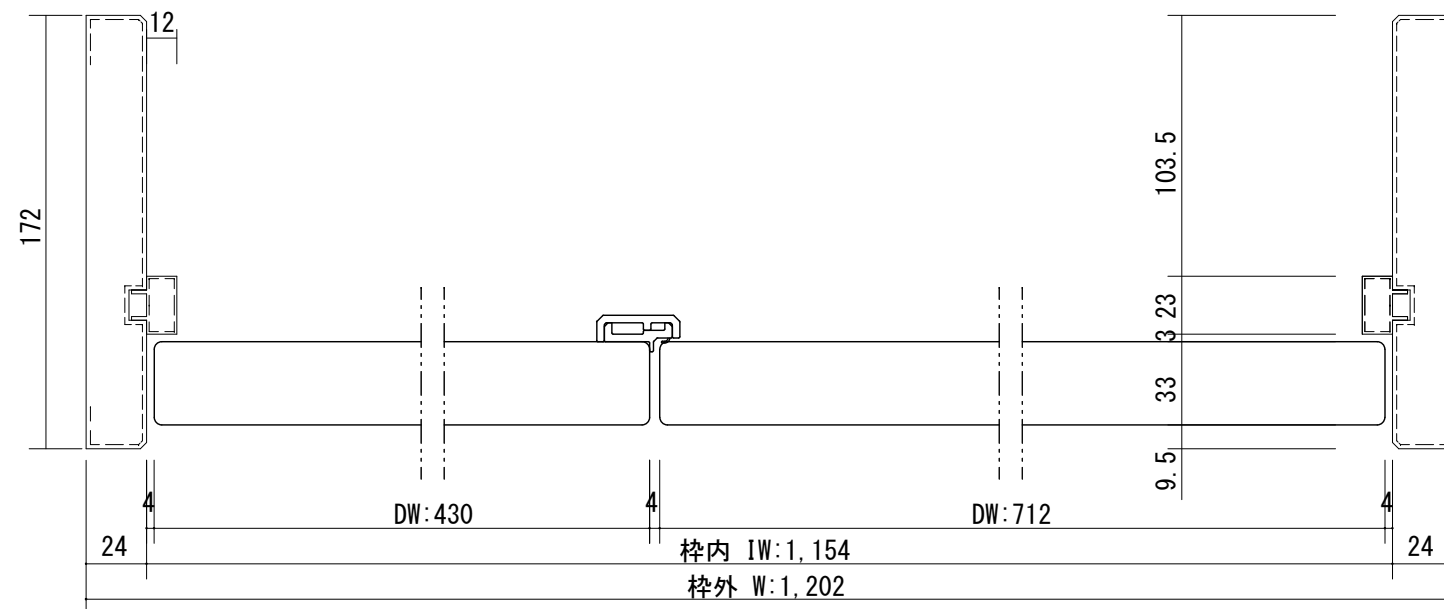

開口記号	備 考	建具幅 D W	内法 I W	枠外 W	建具高 D H	内法 I H	枠外高 H
		712・430	1154	1202	1985	2000	2024

T i GRAN

第 1 版		改 定 履 歴 / History	承 認	検 図	作 成	縮 尺 / Scale		件 名 / Subject	
制定日	2014. 04. 21					断面図	正面図	図 番 / No.	
改定日						1/3	1/30	種 別 / Drawing	承認図