


断面図



***縦枠は正寸カットされていませんので現場にてカットしてください**

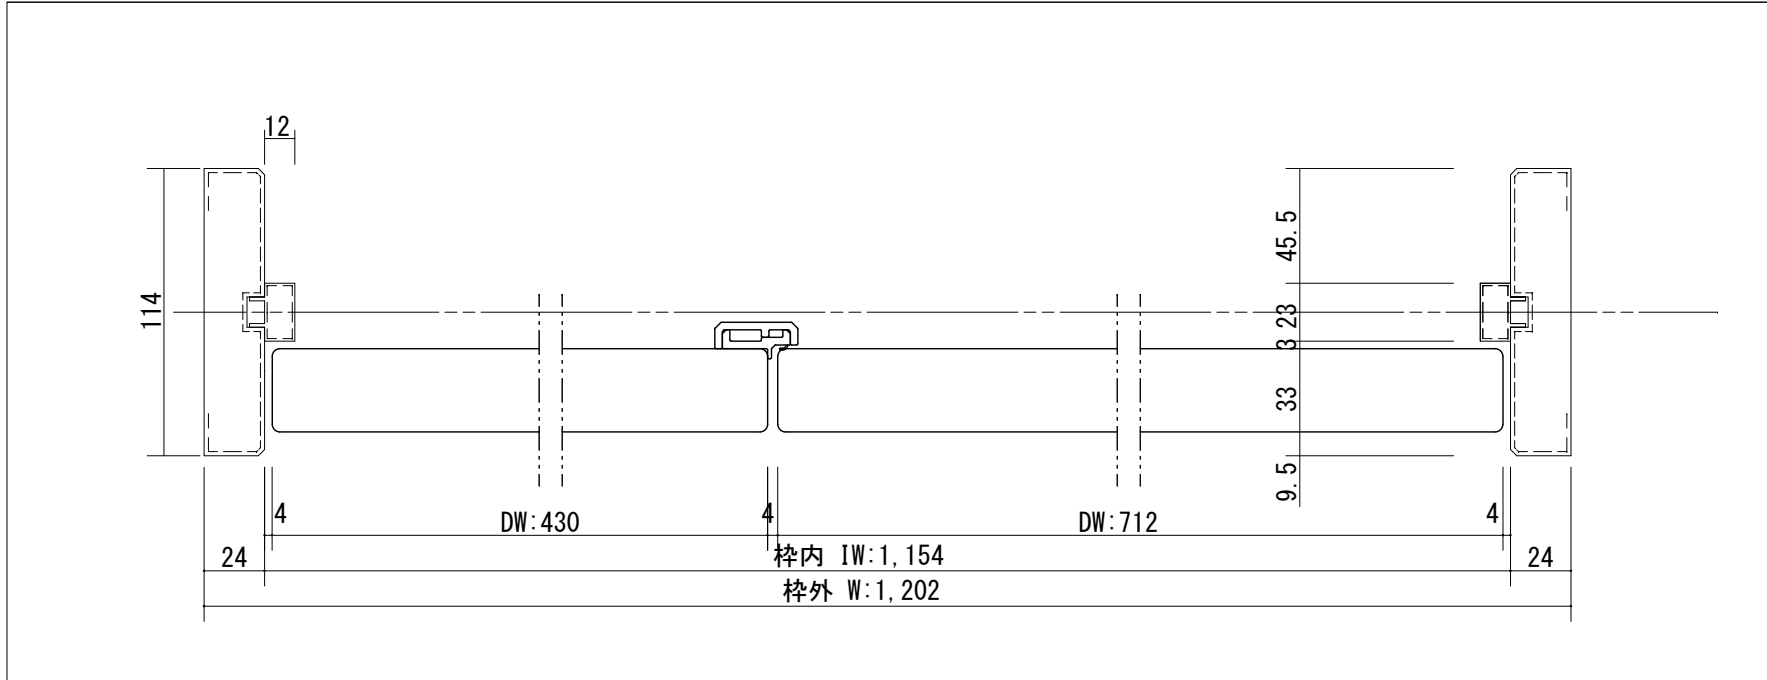

開口記号	備 考	建具幅 D W	内法 I W	枠外 W	建具高 D H	内法 I H	枠外高 H
		712・430	1154	1202	1985	2000	2024

正面図

部屋側

L R

廊下側

栓外H: 2,024

DW: 430 DW: 712

125 462 125

165

1,605

DH: 1,985

215

992.5

50

977.5

24

栓内W: 1,154

栓外W: 1,202

251

33

A

DH: 1,985

製品仕様欄

名称 / Title		親子ドア
	品番/親ドア	T1KQAN31□□
	品番/子ドア	T2KMAK91□□
	デザイン	QA・MA
	表面材	MDF/特殊化粧シート
	付属部材	丁番受け
ハンドル	品番	HDK001
枠	品番	T2YF1N11□□
		MDF/オレフィンシート
		羽根丁番・ラッチ受け・他

T i GRAN

第 1 版		改 定 履 歴 / History	承 認	検 図	作 成	縮 尺 / Scale		件 名 / Subject	
制定日	2014. 04. 21					断面図	正面図	図 番 / No.	
改定日						1/3	1/30	種 別 / Drawing	承認図