


断面図

The diagram illustrates a cross-section of a building structure. Key dimensions and components are labeled as follows:

- Top Section:** A horizontal dimension of 108 is shown, flanked by two vertical lines, each labeled 3.
- Central Section:** A vertical dashed line indicates the centerline. The total height of the central section is 1,985 (DH: 1,985). The height of the central section is divided into three parts: 6.5, 33, and 42.5.
- Bottom Section:** The bottom section has a total height of 2,039 (H: 2,039). The height of the bottom section is divided into three parts: 12.6, 26.8, and 74.6. The bottom section is also divided into three parts: 6.5, 39, and 68.5.
- Other Dimensions:**
 - A vertical dimension of 5 is shown on the left side.
 - A vertical dimension of 12 is shown on the right side.
 - A vertical dimension of 24 is shown on the right side.
 - A vertical dimension of 15 is shown on the right side.
 - A vertical dimension of 10 is shown on the left side.
 - A vertical dimension of 123 is shown on the left side.
- Labels:**
 - FL (Floor Level) is indicated on the left side.
 - 枠内 IH: 2,000 (Internal Frame IH: 2,000) is labeled on the right side.
 - 枠外 H: 2,039 (External Frame H: 2,039) is labeled on the right side.

*縦枠は正寸カットされていません
ので現場にてカットしてください

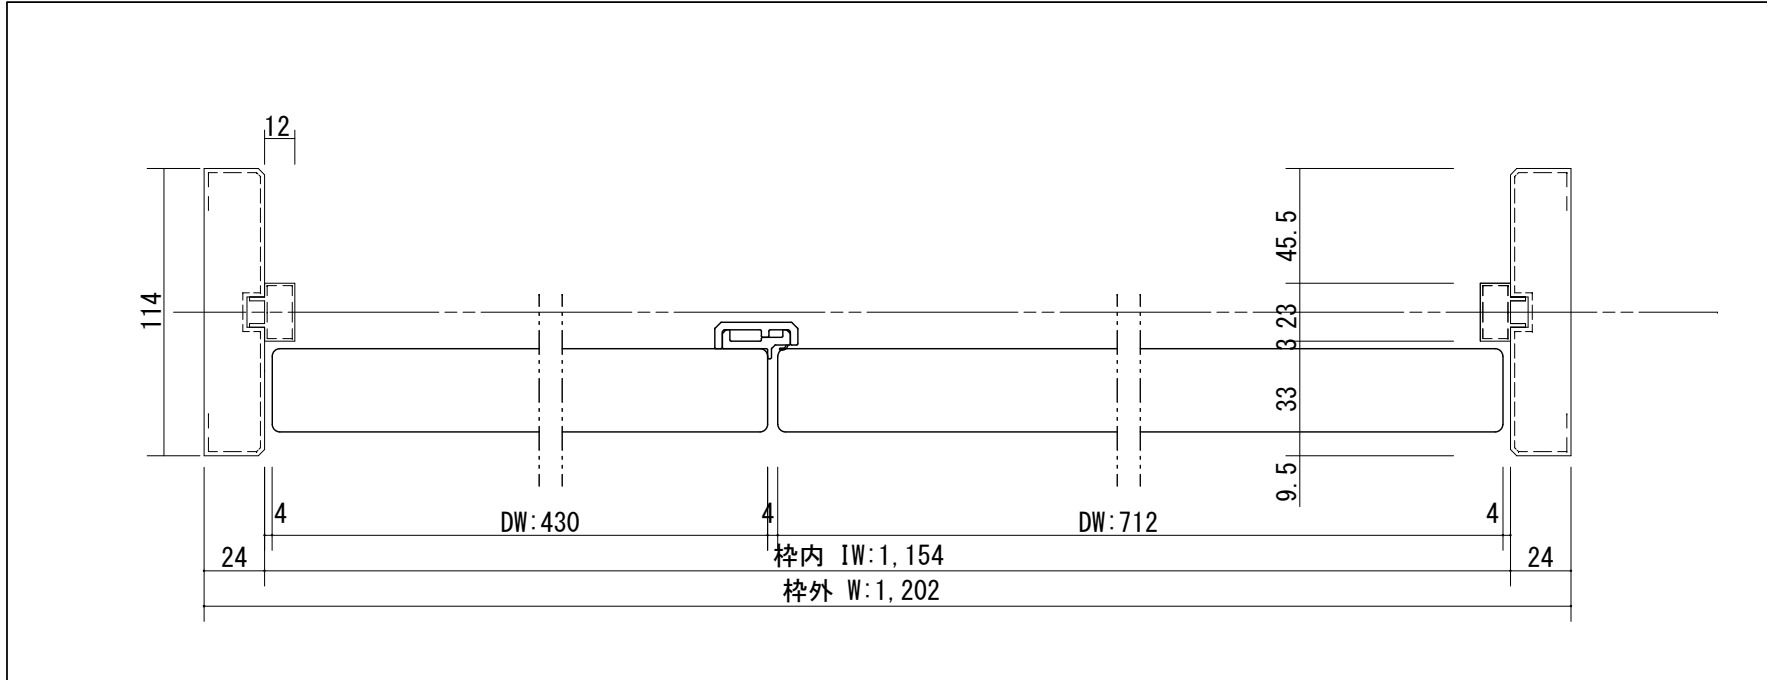

開口記号	備 考	建具幅 D W	内法 I W	枠外 W	建具高 D H	内法 I H	枠外高 H
		712・430	1154	1202	1985	2000	2039

正面図

部屋側

L R

廊下側

4

DW: 430 DW: 712

125 160 142 160 125

165

1,605

DH: 1,985

215

24

枠外H: 2,039

992.5

50

977.5

215

24

枠内IW: 1,154

枠外W: 1,202

251

251

33

A

DH: 1,985

製品仕様欄

名称 / Title		親子ドア
扉	品番/親ドア	T1KQEN31□□
	品番/子ドア	T2KMAK91□□
	デザイン	QE・MA
	表面材	MDF/特殊化粧シート
	付属部材	丁番受け
ハンドル	品番	HDK001
枠	品番	T2YF1N11□□
		MDF/オレフィンシート
		羽根丁番・ラッチ受け・他
沓摺	品番	SW3□J

T i GRAN

第 1 版		改 定 履 歴 / History	承 認	検 図	作 成	縮 尺 / Scale		件 名 / Subject	
制定日	2014. 04. 21					断面図	正面図	図 番 / No.	
改定日						1/3	1/30	種 別 / Drawing	承認図