


断面図

The diagram illustrates a cross-section of a building structure. Key dimensions and components are labeled as follows:

- Top Dimensions:**
 - Top flange width: 9
 - Adjustable gap: 114~178調整可
 - Top flange width: 9
- Left Side Dimensions:**
 - Top flange thickness: 9.5
 - Top flange width: 24 (35)
 - Top flange thickness: 5
 - Overall height: DH: 1,985
 - Base level: FL (Floor Level)
 - Base thickness: 10
- Internal Dimensions:**
 - Internal width: 33
 - Internal gap: 3
 - Internal width: 23
 - Internal width: 44.5
 - Internal gap: 12
- Right Side Dimensions:**
 - Top flange thickness: 24
 - Internal height: 枠内 IH: 2,000
 - External height: 枠外 H: 2,024

***縦枠は正寸カットされていません
ので現場にてカットしてください**

***(35)は2×4の場合**

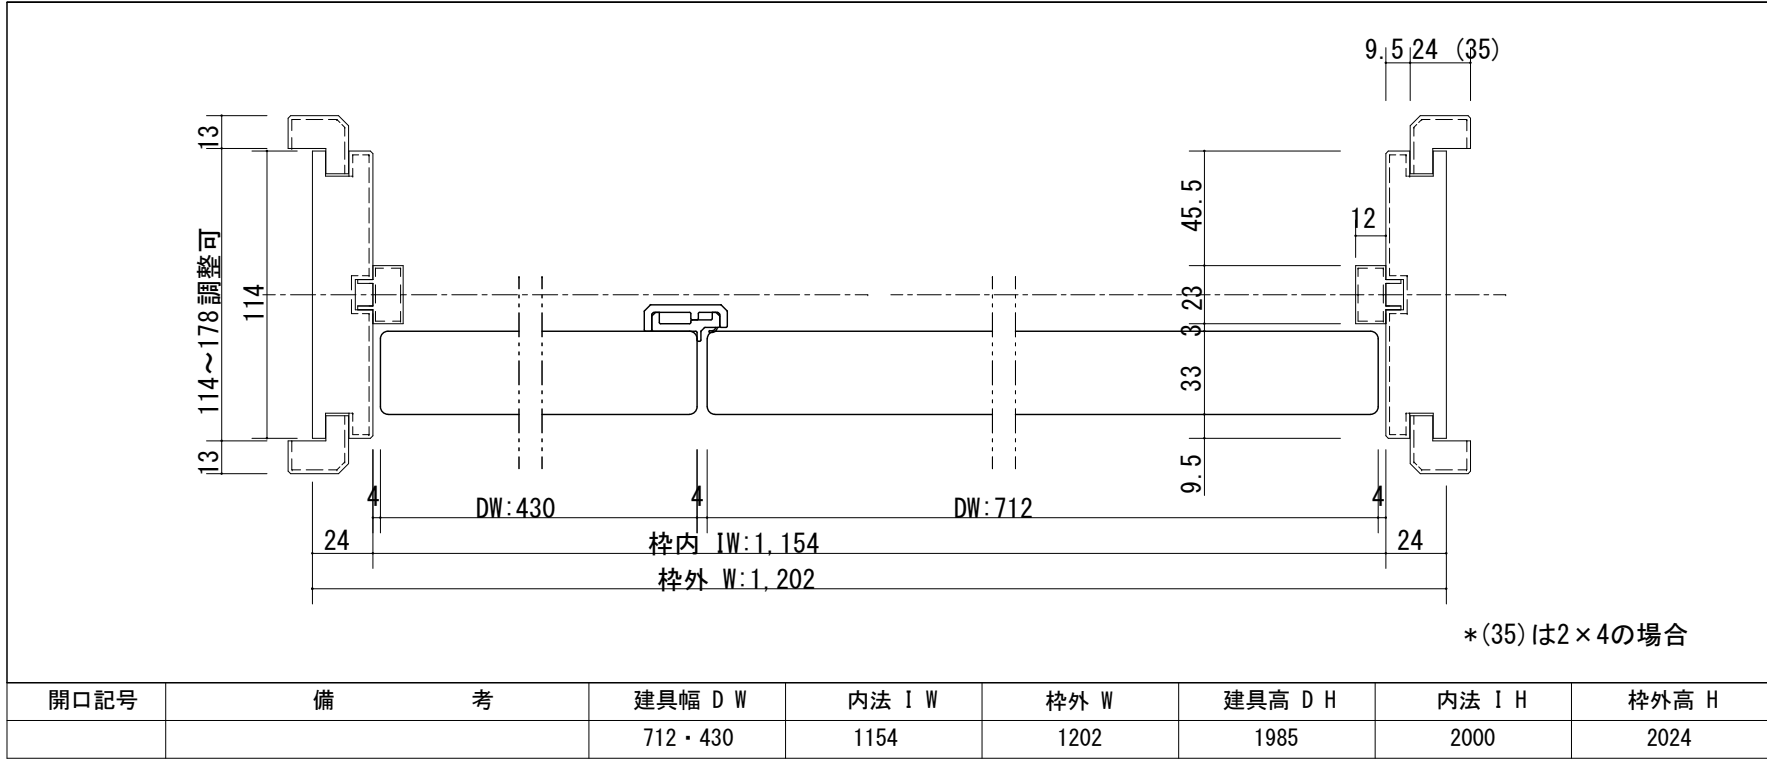

開口記号	備 考	建具幅 D W	内法 I W	枠外 W	建具高 D H	内法 I H	枠外高 H
		712・430	1154	1202	1985	2000	2024

正面図

部屋側

L R

廊下側

栓外H: 2,024

DW: 430

4

DW: 712

125 462 125

165

1,605

DH: 1,985

215

992.5

50

977.5

24

栓内W: 1,154

栓外W: 1,202

251

A

DH: 1,985

33

製品仕様欄		
名称 / Title		親子ドア
扉	品番/親ドア	T1KQFN31□□
	品番/子ドア	T2KMAK91□□
	デザイン	QF・MA
	表面材	MDF/特殊化粧シート
	付属部材	丁番受け
ハンドル	品番	HDK001
枠	品番	T2YCGN11□□
		MDF/オレフィンシート
		羽根丁番・ラッチ受け・他

名称 / Title		親子ドア
扉	品番/親ドア	T1KQFN31□□
	品番/子ドア	T2KMAK91□□
	デザイン	QF・MA
	表面材	MDF/特殊化粧シート
	付属部材	丁番受け
ハンドル	品番	HDK001
枠	品番	T2YCGN11□□
		MDF/オレフィンシート
		羽根丁番・ラッチ受け・他

第 1 版		改 定 履 歴 / History	承 認	検 図	作 成	縮 尺 / Scale		件 名 / Subject		
制定日	2014. 04. 21					断面図	正面図	図 番 / No.		
改定日						1/3	1/30	種 別 / Drawing		承認図